


AWQ-160
ANNUAL MONITORING REPORT 2007
GROUNDWATER QUALITY AND
MONITORING WELL PERFORMANCE

MONONA COUNTY SANITARY LANDFILL
MONONA COUNTY, IOWA
PERMIT NO. 67-SDP-1-75P

Terracon Project No. 40915034
November 30, 2007

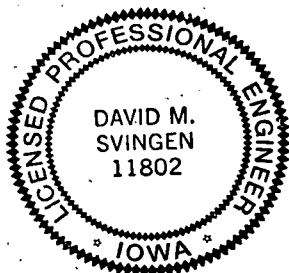

I hereby certify the portion of this engineering document described below was prepared by me or under my direct personal supervision and that I am a duly licensed Professional Engineer under the laws of the State of Iowa.

David M. Svingen
David M. Svingen

Certificate No. 11802

Pages or sheets covered by this seal: Annual Report 2007
Pages 1 - 8; Appendix A - Figures 1 - 6; Appendix B;
Appendix C - Tables 1 - 3

Date Issued: 11/30/2007

License Renewal Date: 12/31/2007

Prepared for:

MONONA COUNTY SOLID WASTE AGENCY
Monona County, Iowa

Prepared by:

TERRACON CONSULTANTS, INC.
Omaha, Nebraska

7180 12/06/07 11:11:44

Terracon

November 30, 2007

Terracon

Consulting Engineers & Scientists

Monona County Solid Waste Agency
c/o Mr. Harold Johnston
31342 State Highway 37
Turin, IA 51059

Terracon Consultants, Inc.
2211 South 156th Circle
Omaha, Nebraska 68130-2506
Phone 402.330.2202
Fax 402.330.7606
www.terracon.com

Re: Annual Monitoring Report 2007
Groundwater Quality and Monitoring Well Performance
Monona County Sanitary Landfill
Monona County, Iowa
Permit No. 67-SDP-1-75P
Terracon Project No. 40915034

Dear Mr. Johnston:


Enclosed is a report for the annual monitoring of groundwater quality and monitoring well performance for the Monona County Landfill. This report serves to meet Iowa Department of Natural Resources (IDNR) annual monitoring reporting requirements set forth in IDNR's Regulations for Solid Waste Disposal, Chapters 110 and 113. This report does not, however, contain site inspection/special waste authorization information. We understand that site inspection/special waste authorization information is to be reported by Virtue Engineering, the registered design engineer as specified in the landfill's permit (No. 67-SDP-1-75P).

Thank you for the opportunity to be of continued service to you on this project. If there are any questions concerning this report, please contact us.

Sincerely,
TERRACON CONSULTANTS, INC.



Rod Baumann, P.G.
Project Geologist

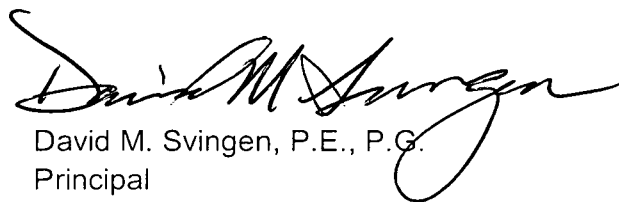

David M. Svingen, P.E., P.G.
Principal
Iowa License No. 11802

JLD/RMB/DMS:rmb/amv

Enclosure

Copies to: Addressee (1)
Solid Waste Section, IDNR, Wallace State Office Building, 900 East Grand Avenue, Des Moines, IA 50319-0034 (1)
IDNR, Field Office No. 4, 706 Sunnyside Lane, Atlantic, IA 50022 (1)

 


TABLE OF CONTENTS

	<u>Page</u>
1.0 INTRODUCTION.....	1
2.0 STATISTICAL CONSIDERATIONS	1
3.0 GROUNDWATER IMPACT DISCUSSIONS	2
3.1 MW-5 (Up-Gradient Well)	3
3.2 MW-4 (Down-Gradient Well)	3
3.3 MW-3 (Down-Gradient Well)	4
3.4 MW-2 (Down-Gradient Well)	4
3.5 MW-1 (Down-Gradient Well)	5
4.0 MONITORING WELL PERFORMANCE	6
4.1 Well Location Evaluation [110.9(2)a]	6
4.2 Effects of Landfill Operations on Hydrogeologic Setting [110.9(2)b]	7
4.3 Well Sedimentation [110.9(2)c]	7
4.4 Periodic In-Situ Permeability Tests [110.9(2)d]	7
5.0 LEACHATE WELL MONITORING.....	8
6.0 GENERAL COMMENTS	8

APPENDIX A - FIGURES

Figure 1 - Location Diagram

Figure 2 - Regional Topographic Map

Figure 3 - HMSP Monitoring Point Locations

Figure 4 - Water Table Contour Map - January 2007

Figure 5 - Water Table Contour Map – April 2007

Figure 6 - Water Table Contour Map - October 2007

APPENDIX B - STATISTICAL SUMMARY SHEETS AND GRAPHS

APPENDIX C - TABLES

Table 1 - Summary of Groundwater Elevation Measurements

Table 2 - Summary of Leachate Measurements

Table 3 - Summary of Hydraulic Conductivity Measurements

**ANNUAL MONITORING REPORT 2007
GROUNDWATER QUALITY AND
MONITORING WELL PERFORMANCE**

**Monona County Sanitary Landfill
Monona County, Iowa
Permit No. 67-SDP-1-75P**

**Terracon Project No. 40915034
November 30, 2007**

1.0 INTRODUCTION

The subject site is an existing landfill operating under Iowa Department of Natural Resources (IDNR) permit number 67-SDP-1-75P, in Monona County of western Iowa. The Monona County Landfill is located within the Southwest $\frac{1}{4}$ of Section 13, in Township 83 North, Range 44 West, in Monona County, Iowa and its location is depicted in Figures 1 and 2 (Appendix A).

Terracon has completed semi-annual water quality sampling and analysis for the 2007 calendar year at the Monona County Landfill in general accordance with the IDNR approved Hydrologic Monitoring System Plan (HMSP), dated February 28, 1995. Semi-annual monitoring consisted of sampling and analyzing groundwater from a total of five water table monitoring wells (one up-gradient well and four down-gradient wells). Surface water sampling and analysis at two locations is also part of the HMSP, but surface water was not present during sampling episodes and was, therefore, not collected. The wells and surface water sampling locations are depicted in Figure 3 (Appendix A). Sampling was performed on the following dates:

- April 30, 2007
- October 26, 2007

Water samples were analyzed for routine annual and semi-annual parameters as specified in Section 113.26(4)e and 113.26(4)f of the Iowa Administrative Code (IAC). Laboratory reports, chain-of-custody documentation, and field data forms have been previously submitted to the IDNR for each semi-annual monitoring event. Copies of these semi-annual documents are retained at the Monona County Landfill.

2.0 STATISTICAL CONSIDERATIONS

Monitoring well MW-5 was considered as the up-gradient location in the water quality monitoring program for semi-annual parameters in groundwater. Surface water was not

collected during the background monitoring period and statistical analyses were, therefore, not performed for surface water.

Statistical evaluation of temperature has not been included since temperature data, to a large degree, is dependent upon ambient conditions. Ambient conditions may cause temperature readings to deviate from actual groundwater conditions as a result of the method used to measure groundwater temperatures. Nevertheless, temperatures recorded during the background sampling events do not indicate obvious indications of temperature fluctuations which may be the result of endothermic or exothermic chemical reactions.

Control bounds were computed in general accordance with guidelines set forth in IAC 113.26(6). One-half of the laboratory practical quantitative limit was used in statistical computations in instances where chemicals were reported at concentrations below the quantitative limit.

Laboratory analytical summary sheets for each sampling location have been provided in Appendix B. Graphs with control limits showing the concentrations versus time for sampling locations are also included in Appendix B. The semi-annual and annual parameters given statistical consideration are as follows:

Chloride	Chemical Oxygen Demand (COD)
Iron (dissolved)	Ammonia Nitrogen
pH	Specific Conductance
Phenols (total)	Total Organic Halogens

3.0 GROUNDWATER IMPACT DISCUSSIONS

Discussion in this section is provided for chemical parameters that fall outside of the upper and lower control limits on a well-by-well basis. Chemical parameters which fall within established control limits are not discussed. Well discussions are presented in reverse order of the well number system (i.e. well MW-5 is discussed first and well MW-1 is discussed last) since this order generally follows an up-gradient to down-gradient progression. Also, well MW-5 is the up-gradient well used for statistical comparison to other wells.

Upper and lower control limits for each of the monitoring wells (MW-1 through MW-5) were based on data obtained for up-gradient well MW-5 as required by IAC Chapter 113.26(6). In some cases, upper and lower control limits are equivalent due to non-detection of certain parameters since monitoring began. In this case, analyte concentrations plot on a single control bound line (no deviation from the mean of the data) instead of between upper and lower control bounds.

3.1 MW-5 (Up-Gradient Well)

Analytes whose concentrations fall outside of the control limits established from up-gradient well MW-5 are as follows:

- **Chloride:** Although chloride concentrations fall within control limits, mention is made that chloride concentrations have gradually increased over time since monitoring began in 1995. This has resulted in a relatively large range between the upper and lower control limits for comparison to down-gradient wells.
- **Chemical Oxygen Demand:** The June 29, 1996 data point plotted above the upper control limit. Compared to the other data points on the graph, the data point exceeding the upper control limit appears to be anomalous. Several chemical oxygen demand detections subsequent to 1996 were not as significant as the 1996 detection and do not appear to be anomalous.
- **Iron:** A single detection of dissolved iron was made for the October 2007 monitoring event. The detection plots above the upper control limit. Previous data for dissolved iron revealed no detections. The recent detectable iron concentration appears to be anomalous with respect to other data. Continued future groundwater monitoring should indicate whether the recent iron detection may be the start of a future trend.
- **Ammonia Nitrogen:** The October 22, 2003 data point plotted above the upper control limit. Prior and subsequent ammonia concentrations have not been detected in well MW-5 and the October 22, 2003 data point appears to be anomalous at this time.
- **pH:** The October 28, 1997 data point on the pH graph for MW-5 is anomalously low. The anomalous value of this data point may be attributable to error of the field instrument used to measure pH. Monitoring data for sampling events proceeding and subsequent to the October 28, 1997 measurement indicates that the data point is anomalous and not consistent with other monitoring data for pH at MW-5.
- **Specific Conductance:** One data point plotted marginally below the lower control limit and one data point plotted marginally above the upper control limit. These deviations from the control limits are not considered to be statistically significant.

3.2 MW-4 (Down-Gradient Well)

Analytes whose concentrations fall outside of the control limits established from up-gradient well MW-5 are as follows:

- **Ammonia Nitrogen:** The majority of ammonia nitrogen results have revealed non-detectable concentrations. The October 22, 2003 data point plotted above the upper control limit and appears to be anomalous with respect to the remainder of the data. The October 12, 2006 data point was at the upper control limit. Continued future monitoring should provide an indication of the significance of detectable ammonia concentrations.
- **Specific Conductance:** Most data points are within the control limits. A few early data points plotted marginally below control limits but do not appear to be statistically significant.

3.3 MW-3 (Down-Gradient Well)

There were no analytes whose concentrations fell outside of the control limits established from up-gradient well MW-5.

3.4 MW-2 (Down-Gradient Well)

Analytes whose concentrations fall outside of the control limits established from up-gradient well MW-5 are as follows:

- **Chloride:** Many of the data points for samples collected before 2002 plotted above the upper control limit for chloride. Although the chloride concentrations may be indicative of impact from the landfill, the graph indicates decreasing concentrations since 1999. Data for the past six years has been within control limits.
- **Chemical Oxygen Demand:** Most data points plot within the control limits. The June 29, 1996 and May 2, 2003 data points plotted above the upper control limit for specific conductance. These two data points do not warrant concern at this time. In particular, the May 2, 2003 data point appears to be anomalous.
- **Iron:** Four data points plotted above the upper control limit for iron. At this time, it appears that the detections of iron are anomalous and not consistent with other monitoring data for iron at MW-2. Continued monitoring will allow for further assessment of potential iron impact at well MW-2.
- **Ammonia Nitrogen:** The October 15, 1998 data point plotted above the upper control limit for ammonia. It appears that the detection of ammonia is anomalous and not consistent with other monitoring data for ammonia at MW-2.

- **Phenols:** Any detection of phenols in a down-gradient well will fall outside the control limits established by up-gradient well MW-5. Most reported phenol concentrations were not detected. A single detected concentration reported for 2007 plots above the control limits. Continued future monitoring should provide an indication of whether the recent phenol detection is the start of a trend for detectable phenol.
- **Total Organic Halogens:** Any detection of total organic halogens in a down-gradient well will fall outside the control limits established by up-gradient well MW-5. Detections of total organic halogens have occurred for most monitoring events where sampling and analysis for routine annual parameters was performed. Results are consistent with detection of 1,1,1-trichlorethane (TCA) compounds made during quarterly background monitoring which took place in 1996. TCA concentrations reported at that time were below the Iowa numerical action level of 200 µg/l. The 200 ug/l is currently a numeric standard for protected groundwater sources in Iowa and is also a federal drinking water standard (health advisory level and maximum contaminant level). A review of the graph shows a decreasing concentration trend over the past several years.
- **Specific Conductance:** Several data points plotted above the upper control limit for specific conductance. Based on other indications of groundwater impact at well MW-2 (i.e. total organic halogens and chloride), the specific conductance concentrations may be indicative of impact from the landfill.

3.5 MW-1 (Down-Gradient Well)

Analytes whose concentrations fall outside of the control limits established from up-gradient well MW-5 are as follows:

- **Chemical Oxygen Demand:** The June 29, 1996 data point plotted above the upper control limit for chemical oxygen demand. Other COD detections have been made but plot below the upper control limit. The COD detections may represent sporadic instances where COD activity is present in groundwater.
- **Iron:** Dissolved iron has been detected several times since monitoring began in 1995. An increasing iron concentration trend is apparent from data representing the past four years. Based on other indications of groundwater impact at well MW-1 (i.e. total organic halogens), the dissolved iron concentrations may be indicative of impact from the landfill.

- **Ammonia Nitrogen:** Ammonia nitrogen was detected during the October 15, 1998 monitoring event. The detectable ammonia nitrogen concentration plotted marginally above the upper control limit but appears to be anomalous and not consistent with other monitoring data for ammonia nitrogen at MW-1.
- **Total Organic Halogens:** Any detection of total organic halogens in a down-gradient well will fall outside the control limits established by up-gradient well MW-5. Detections of total organic halogens have occurred during several monitoring events. Specific halogenated VOCs were not detected in groundwater from MW-1 during quarterly background sampling performed in 1996, as they were in groundwater from well MW-2. Wells MW-1 and MW-2 are located at the down-gradient side of the landfill (see Figure 3, Appendix A).
- **Specific Conductance:** Several of the more recent sampling events have revealed specific conductance values plotting above the upper control limit. Continued monitoring will allow for further assessment of recent increased specific conductance at well MW-1.

4.0 MONITORING WELL PERFORMANCE

The current site monitoring instruments were evaluated in general accordance with the approved Hydrologic Monitoring System Plan, dated February 28, 1995. The purpose of this evaluation was to assess whether the integrity of groundwater monitoring instruments is sufficient to adequately monitor groundwater at the landfill as described in the approved HMSP.

4.1 Well Location Evaluation [110.9(2)a]

For the 2007 calendar year, groundwater elevation measurement events for five water table monitoring wells (see Figure 3, Appendix A) were conducted monthly by landfill personnel and during semi-annual monitoring by Terracon. The results of these events have been tabulated in Table 1 (Appendix C).

Water levels at individual wells have remained relatively consistent over the past year. In other words, no significant variation in water level fluctuations have occurred for individual wells over the course of the monitoring period. Water levels at MW-1 and MW-2 have remained within the screened interval throughout the year. Water levels measured in wells MW-3, MW-4, and MW-5 were often times above each well's screened interval. This comparison is made in Table 1 (Appendix C). Water levels outside of the screened interval were within 3 feet of the top of the well screen at well MW-3; within 2 feet of the top of the well screen at well MW-4; and within 2 feet above the well screen in well MW-5.

Ideally, water levels should be within the screened interval for water table monitoring wells, particularly to monitor for the presence of non-aqueous phase liquids (NAPLs) which collect at the water table surface. However, evidence of the presence of NAPLs at the monitoring wells was not observed in 2007. As long as such evidence of NAPL presence is not observed when the water table is within a few feet above the top of the screened interval, the well will suffice as a viable groundwater monitoring point.

The general direction of groundwater flow was evaluated for each month's data. The general groundwater flow direction has not changed since groundwater flow was assessed in 1993 for the hydrogeologic assessment. To demonstrate this finding, water level data from three arbitrarily selected monitoring dates was used to construct water table contour maps (Figures 4, 5, and 6, Appendix A). The inferred groundwater flow direction shown on these maps is similar to the inferred groundwater flow direction depicted on maps presented in the hydrogeologic assessment report and previous annual groundwater monitoring reports.

Based on the above findings, the monitoring wells' positioning, with respect to well depth (vertical) and also with respect to location along the buried waste perimeter (lateral), continues to be adequate. Up-gradient and down-gradient well designations as described in the HMSP should continue to be used.

4.2 Effects of Landfill Operations on Hydrogeologic Setting [110.9(2)b]

Methods for landfilling of solid waste throughout 2007 have not varied significantly from original landfilling methods employed when landfilling commenced in 1975. Based on groundwater information discussed above in Section 4.1, it does not appear that landfill operations are altering the hydrogeologic setting at the landfill site.

4.3 Well Sedimentation [110.9(2)c]

According to the approved HMSP, well depths need to be measured annually to evaluate whether the wells are physically intact and not filling with sediment. Well depths were measured during semi-annual monitoring events and recorded on IDNR form 542-1322 which accompanied semi-annual analytical reports submitted to the IDNR and retained at the landfill. The results of these measurements, when compared with well depths depicted on boring logs included in the hydrogeologic assessment report (dated February 28, 1995), show that significant silting of site monitoring instruments has not occurred.

4.4 Periodic In-Situ Permeability Tests [110.9(2)d]

According to the approved HMSP, hydraulic conductivities are to be evaluated at monitoring instruments once every five years. Hydraulic conductivity evaluation of the monitoring

instruments was performed during November of 1992, October of 1998, and October of 2003. Results of past hydraulic conductivity testing are summarized in Table 3 (Appendix C). Hydraulic conductivity testing is not scheduled to be conducted again until 2008.

5.0 LEACHATE WELL MONITORING


Leachate levels were measured monthly by landfill personnel and during semi-annual monitoring by Terracon during 2007. Results of leachate measurements made at leachate wells (LW-1, LW-2, and LW-3) are summarized in Table 2 (Appendix C). Locations of leachate wells are depicted in Figure 3 (Appendix A). Measured leachate levels at leachate wells (LW-1, LW-2, and LW-3) ranged from a thickness of less than 0.5 feet to 7.7 feet above the bottom of the well.

6.0 GENERAL COMMENTS

The analysis and opinions expressed in this report are based upon data obtained from the monitoring wells installed at the indicated locations and from any other information discussed in this report. This report does not reflect any variations in subsurface chemistry, stratigraphy, or geohydrology which may occur between wells or across the site. Actual subsurface conditions may vary from those conditions inferred between wells and may not become evident without further exploration.

This report is prepared for the exclusive use of the Monona County Solid Waste Agency for specific application to the project discussed and has been prepared in accordance with generally accepted environmental engineering practices. No warranties, either express or implied, are intended or made. In the event any changes in the nature or location of observed conditions as outlined in this report are found, this report cannot be considered valid unless these changes are reviewed and the opinions of this report are modified or verified in writing by Terracon.

Appendix A

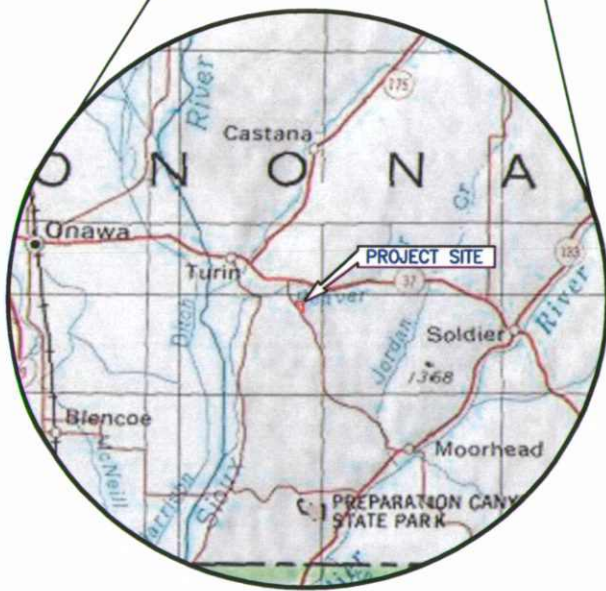

RO PAI 11/22/06



LOCATION DIAGRAM MONONA COUNTY LANDFILL MONONA COUNTY, IOWA

Project Mngr: RMB
Designed By: RMB
Drawn By: PAI
Checked By: RMB
Approved By: RMB

Terracon
2211 S. 156th Circle
Omaha, NE 68130

Project No. 40915034
Scale: NOT TO SCALE
File No. 40915034C01
Date: NOVEMBER 2006

Figure No.

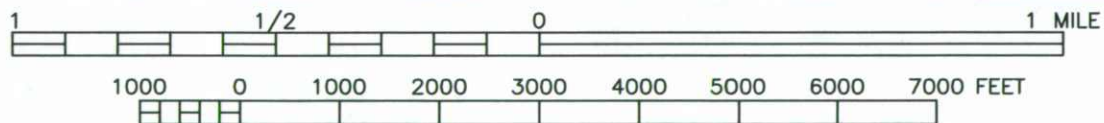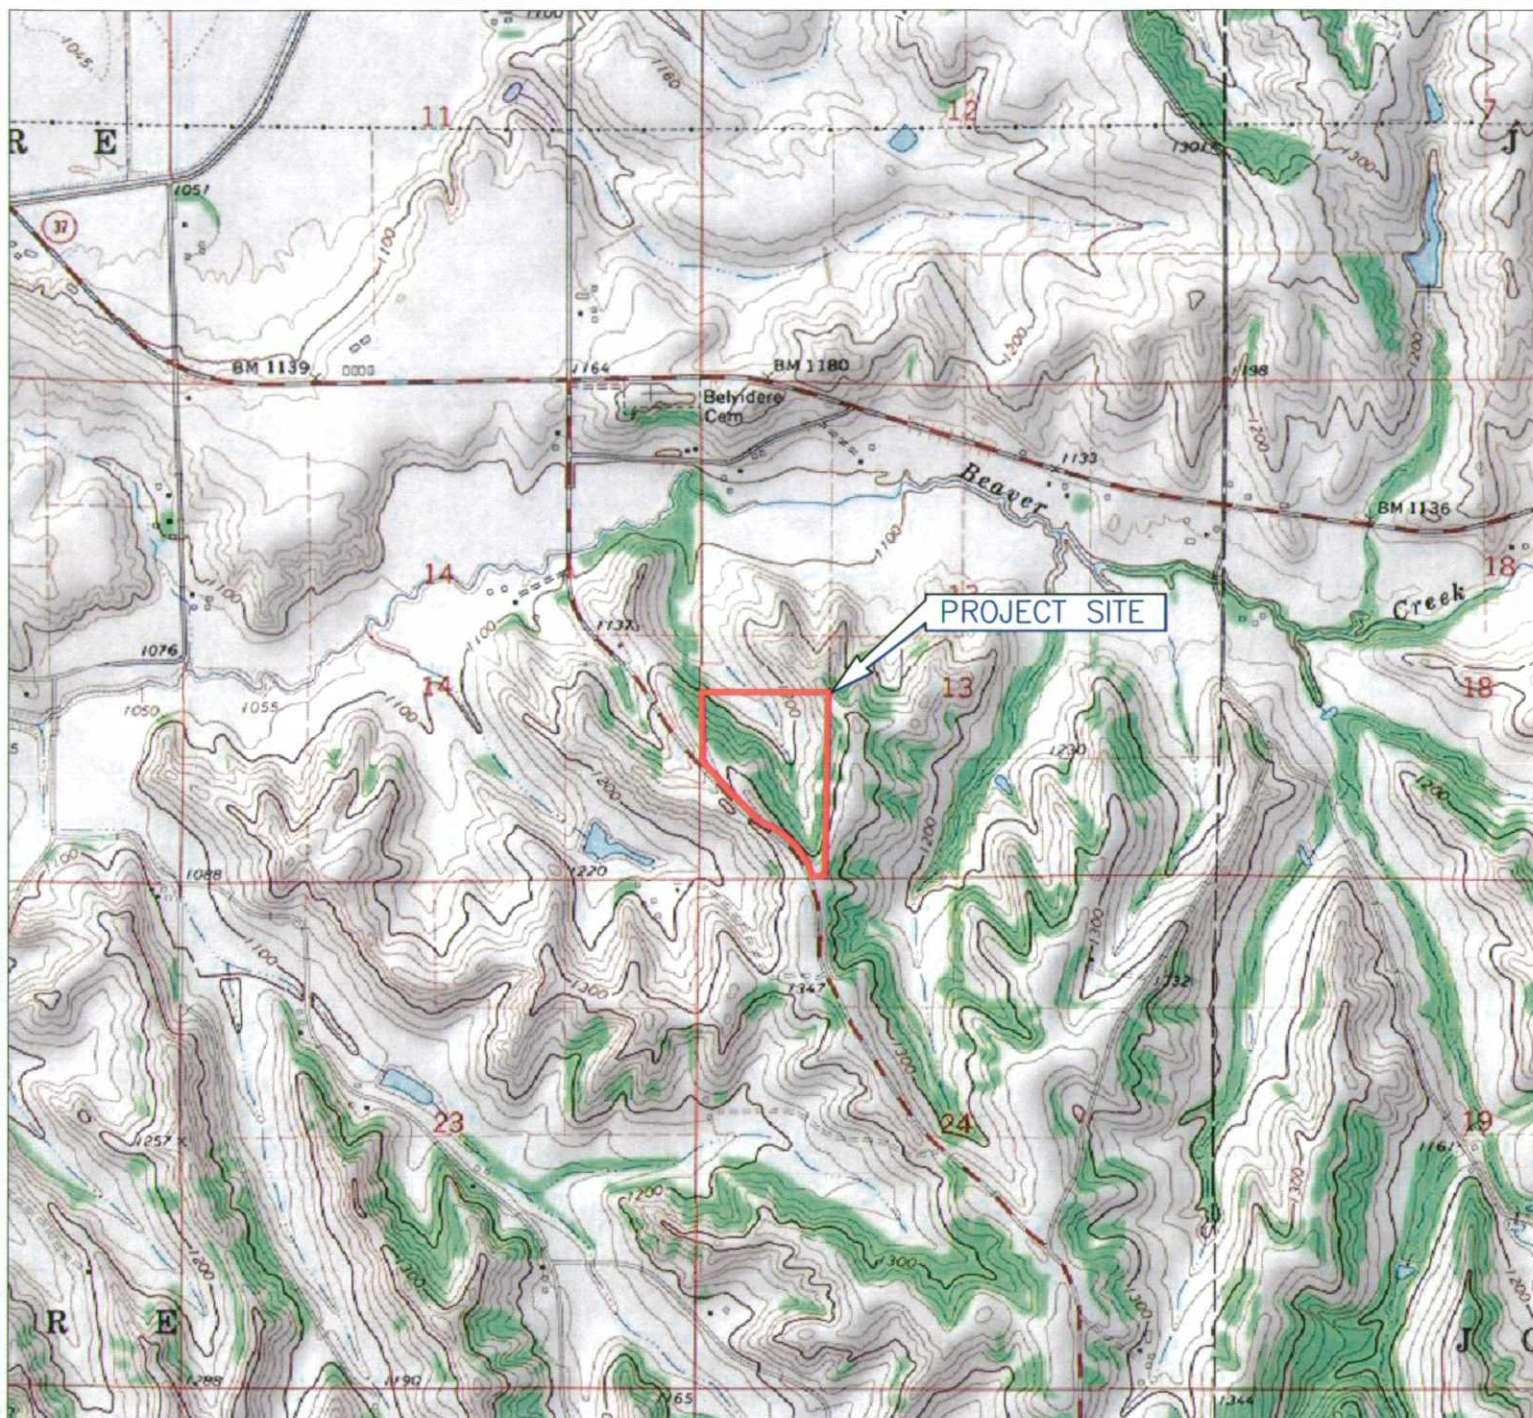

NOTES:
 REPRODUCED FROM THE LE MARS, IA USGS
 7.5-MINUTE TOPOGRAPHIC MAP DATED 1985.



R0 PAI 11/22/06


TOPOGRAPHIC/LOCATION MAP
 MONONA COUNTY LANDFILL
 MONONA COUNTY, IOWA

Project Mngr: RMB
 Designed By: RMB
 Drawn By: PAI
 Checked By: RMB
 Approved By: RMB


Terracon
 2211 S. 156th Circle
 Omaha, NE 68130

Figure No.



Project No. 40915034
 Scale: AS SHOWN
 File No. 40915034C01
 Date: NOVEMBER 2006

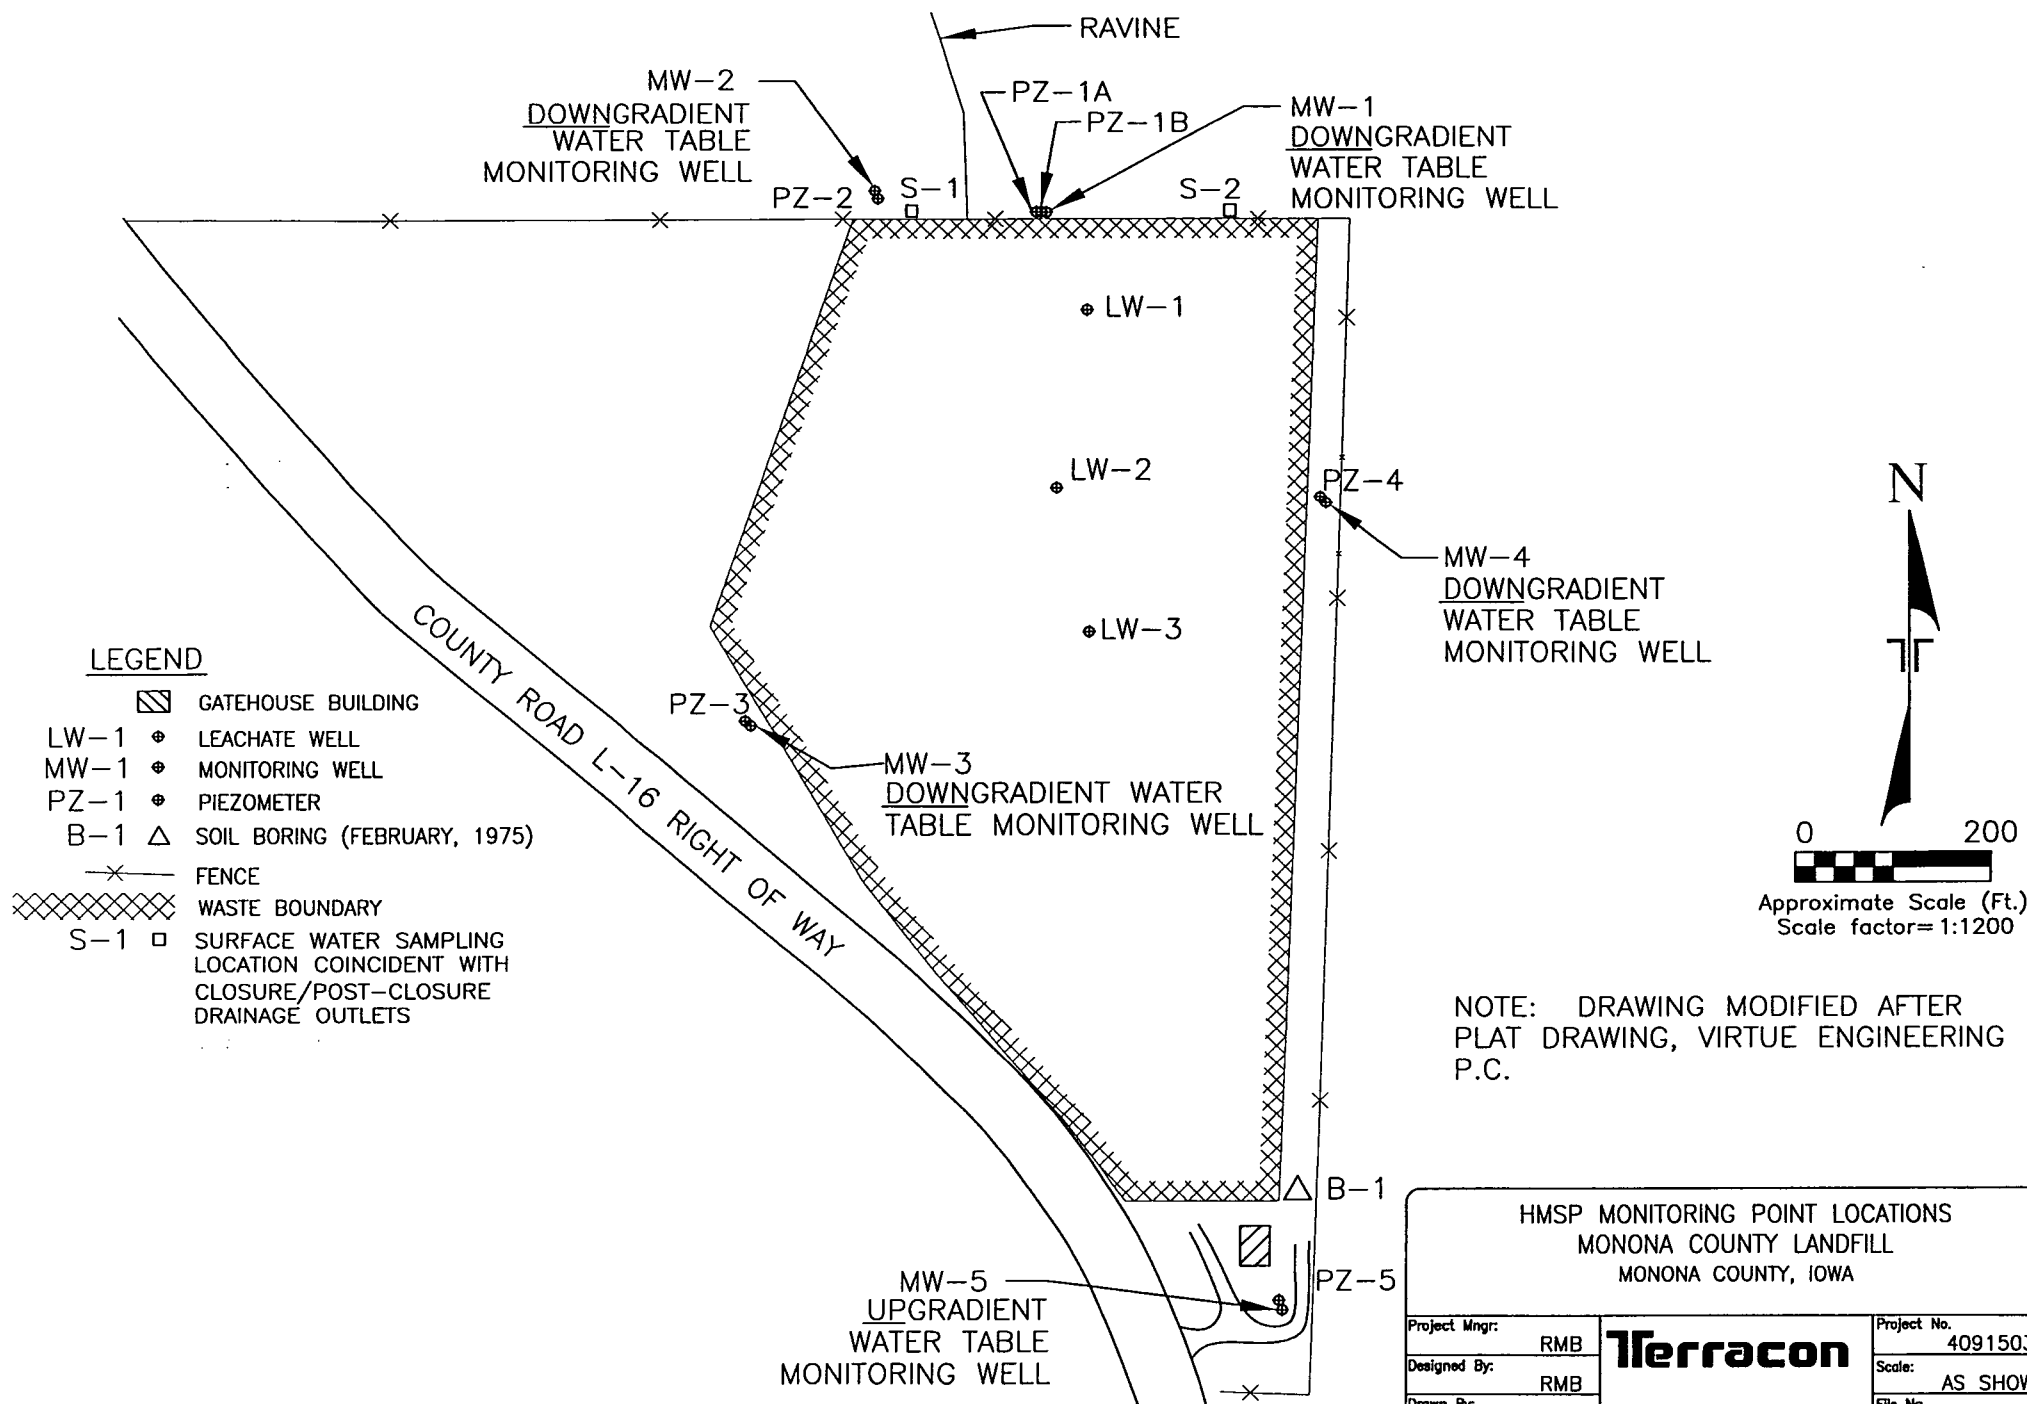


HMSP MONITORING POINT LOCATIONS MONONA COUNTY LANDFILL MONONA COUNTY, IOWA			
Project Mngr:	RMB	 2211 S. 156th Circle Omaha, NE 68130	Project No. 40915034
Designed By:	RMB		Scale: AS SHOWN
Drawn By:	LWT		File No. 1E034R36
Checked By:	RMB		Date: NOVEMBER 2006
Approved By:	DMS		Figure No. 3

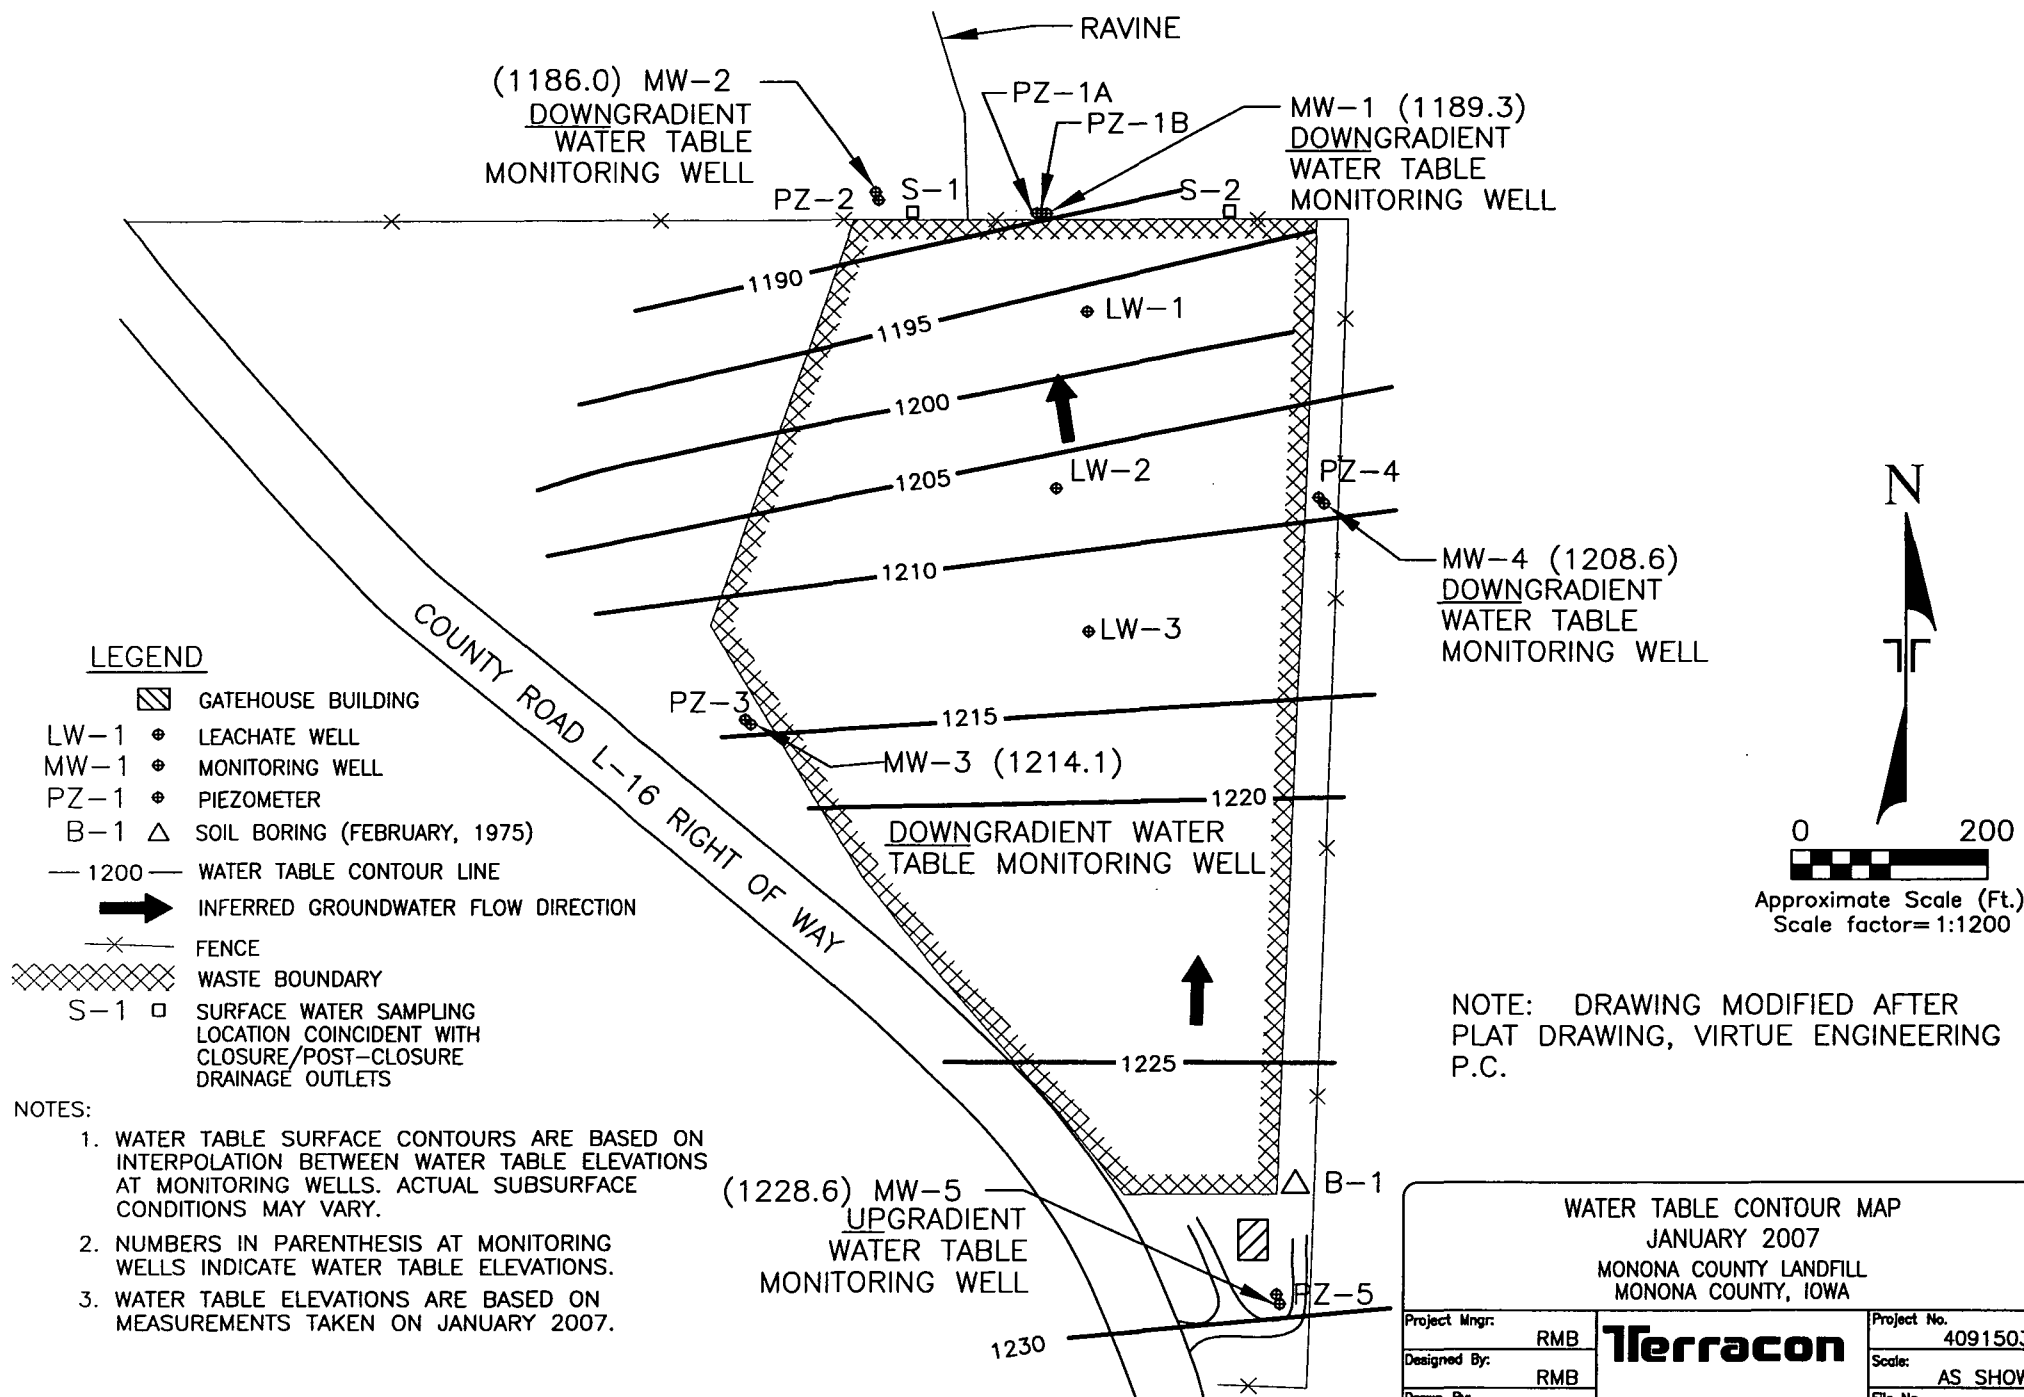

WATER TABLE CONTOUR MAP JANUARY 2007 MONONA COUNTY LANDFILL MONONA COUNTY, IOWA			
Project Mngr:	RMB	Terracon 2211 S. 156th Circle Omaha, NE 68130	Project No. 40915034
Designed By:	RMB		Scale: AS SHOWN
Drawn By:	LWT		File No. 1E034R39
Checked By:	RMB		Date: NOVEMBER 2007
Approved By:	DMS		Figure No. 4

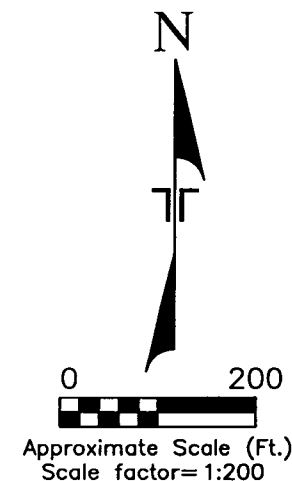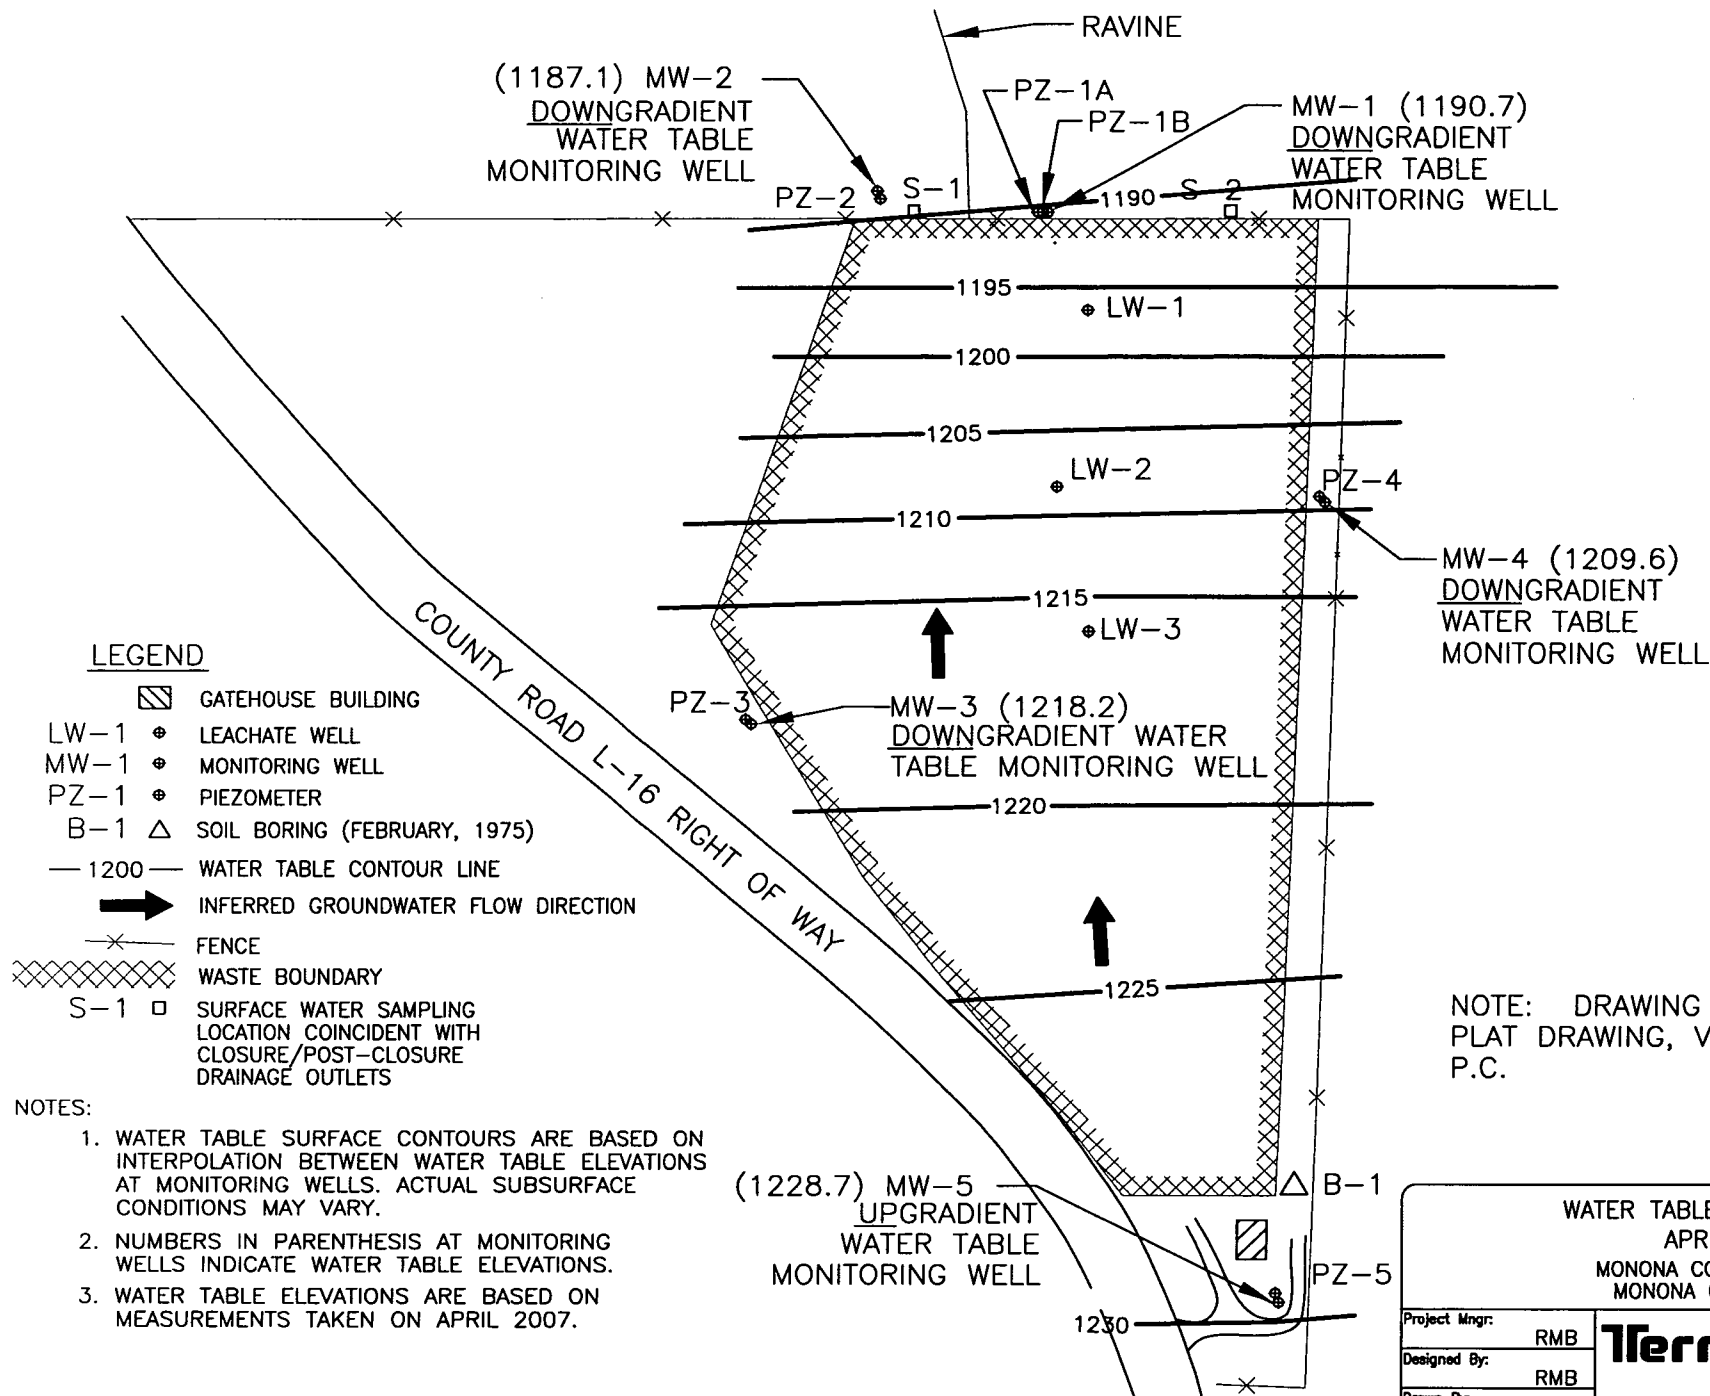

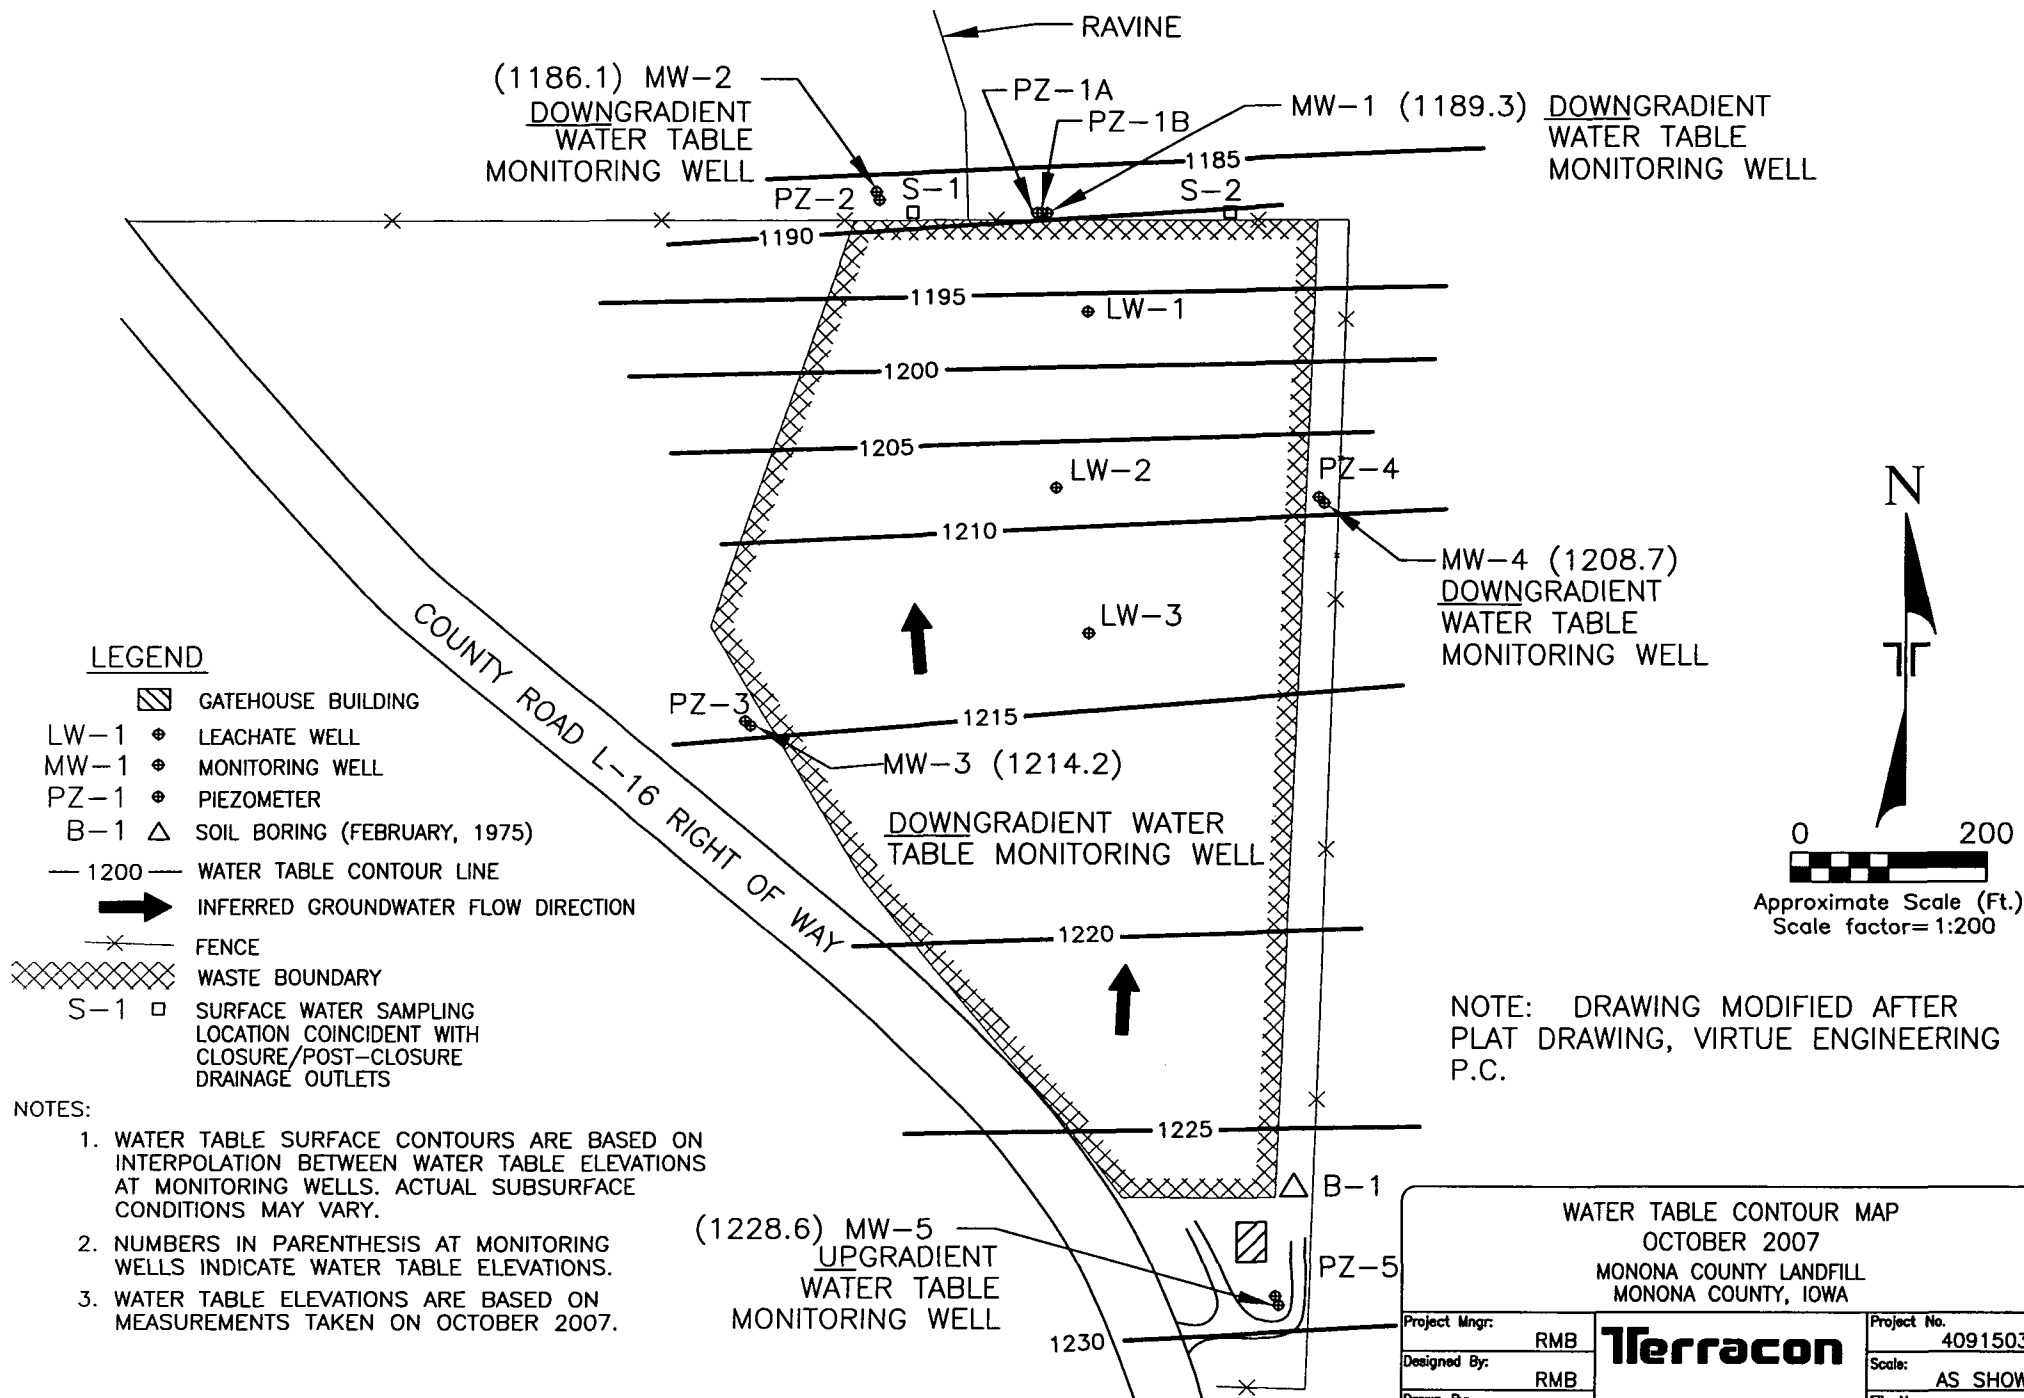

WATER TABLE CONTOUR MAP OCTOBER 2007 MONONA COUNTY LANDFILL MONONA COUNTY, IOWA			
Project Mgr:	RMB	 2211 S. 156th Circle Omaha, NE 68130	Project No. 40915034
Designed By:	RMB		Scale: AS SHOWN
Drawn By:	LWT		File No. 1E034R37
Checked By:	RMB		Date: NOVEMBER 2007
Approved By:	DMS		Figure No. 6

ANALYSIS SHEET MW-5

MONONA COUNTY SANITARY LANDFILL
 MONONA COUNTY, IOWA
 GROUNDWATER SAMPLING AND ANALYSIS
 Terracon Project No. 40915034

SEMI-ANNUAL AND ANNUAL ROUTINE PARAMETERS STATISTICAL ANALYSIS SHEET

SAMPLE LOCATION NO. MW-5 (Up-gradient)

ANALYSIS PERFORMED BY: TEST AMERICA INC.

SAMPLED BY: TERRACON

PARAMETER	Statistical Considerations				SAMPLE DATE												
	Upper Control Limit	Lower Control Limit	MW-5 Standard	MW-5													
	via MW-5	via MW-5	Deviation	Mean	10/20/1995	3/29/1996	6/29/1996	8/30/1996	10/20/1996	5/27/1997	10/28/1997	4/28/1998	10/15/1998	4/20/1999	10/24/1999	4/26/2000	10/26/2000
Laboratory Parameters																	
Chloride (mg/l)	26.3	0.69	6.40	13.48	2.5	2.5	5.8	5.4	6.7	9.3	9.9	12	9.8	11	11	11.6	12
Chemical Oxygen Demand (mg/l)	12.5	0.00	4.26	3.95	2.5	2.5	24	2.5	2.5	5.9	5.7	2.5	2.5	2.5	2.5	2.5	2.5
Iron, dissolved (mg/l)	0.18	0.00	0.06	0.06	0.05	0.05	0.05	0.05	0.05	0.05	0.05	0.05	0.05	0.05	0.05	0.05	0.05
Nitrogen, Ammonia (mg/l)	0.26	0.00	0.08	0.11	0.1	0.1	0.1	0.1	0.1	0.1	0.1	0.1	0.1	0.1	0.1	0.1	0.1
Phenols, total (mg/l)	0.01	0.01	0.00	0.01	-	-	-	-	0.01	-	0.01	0.01	-	0.01	-	0.01	-
Total Organic Halogens (mg/l)	0.005	0.005	0.00	0.01	-	-	-	-	0.005	-	0.005	0.005	-	0.005	-	0.005	-
Field Parameters																	
pH (SU)	8.05	5.71	1	7	6.7	7.4	7.20	7.2	7	6.8	4.3	7.1	6.8	7.4	7.0	7.0	7.2
Specific Conductance (umho/cm)	1238	562	169	900	889	1026	816	680	691	849	644	534	942	1000	970	822	1130

NOTE:

- 1) Results shown in bold represent one-half of the practical quantitation limit (PQL) for parameters reported below the quant. lim.].
- 2) One-half of the PQL was used for parameters reported at concentrations below their respective quantitative limit to compute their respective control limits (mean +/- two times the standard deviation for the chemicals observed at MW-5).
- 3) One-half of the PQL was graphed for parameters reported at concentrations below their respective PQL.
- 4) A lower control limit of zero (0) was used for those parameters in which a negative lower control limit was calculated.
- 5) Results from Monitoring Well MW-5 were used to compute control limits - considered up-gradient well

ANALYSIS SHEET MW-5

MONONA COUNTY SANITARY LANDFILL
 MONONA COUNTY, IOWA
 GROUNDWATER SAMPLING AND ANALYSIS
 Terracon Project No. 40915034

SEMI-ANNUAL AND ANNUAL ROUTINE PARAMETERS STATISTICAL ANALYSIS SHEET

SAMPLE LOCATION NO. MW-5 (Up-gradient)

ANALYSIS PERFORMED BY: TEST AMERICA INC.

SAMPLED BY: TERRACON

PARAMETER	Statistical Considerations				SAMPLE DATE											
	Upper Control Limit	Lower Control Limit	MW-5 Standard Deviation	MW-5 Mean												
	via MW-5	via MW-5			4/27/2001	10/30/2001	4/22/2002	10/15/2002	5/2/2003	10/22/2003	4/30/2004	10/13/2004	4/28/2005	10/21/2005	4/21/2006	10/12/2006
Laboratory Parameters																
Chloride (mg/l)	26.3	0.69	6.40	13.48	11.2	12.6	11.3	13.3	17.0	16.8	18.3	19.1	20.7	20.4	22.3	24.1
Chemical Oxygen Demand (mg/l)	12.5	0.00	4.26	3.95	2.5	2.5	2.5	2.5	7.6	5.2	2.5	2.5	2.5	2.5	2.5	5.7
Iron, dissolved (mg/l)	0.18	0.00	0.06	0.06	0.05	0.05	0.05	0.05	0.05	0.05	0.05	0.05	0.05	0.05	0.05	0.05
Nitrogen, Ammonia (mg/l)	0.26	0.00	0.08	0.11	0.1	0.1	0.1	0.1	0.1	0.49	0.1	0.1	0.1	0.1	0.1	0.1
Phenols, total (mg/l)	0.01	0.01	0.00	0.01	0.01	-	0.01	-	0.01	-	0.01	-	0.01	-	0.01	-
Total Organic Halogens (mg/l)	0.005	0.005	0.00	0.01	0.005	-	0.005	-	0.005	-	0.005	-	0.005	-	0.005	-
Field Parameters																
pH (SU)	8.05	5.71	0.58	6.88	7.0	7.0	7.0	6.1	6.9	7.1	7.1	7.0	6.6	6.5	7.2	7.2
Specific Conductance (umho/cm)	1238	562	169	900	900	941	1022	771	912	1022	1011	805	1059	954	1343	846

NOTE:

- 1) Results shown in bold represent one-half of the practical quantitation limit (PQL) for parameters reported below the quant. lim.].
- 2) One-half of the PQL was used for parameters reported at concentrations below their respective quantitative limit to compute their respective control limits (mean +/- two times the standard deviation for the chemicals observed at MW-5).
- 3) One-half of the PQL was graphed for parameters reported at concentrations below their respective PQL.
- 4) A lower control limit of zero (0) was used for those parameters in which a negative lower control limit was calculated.
- 5) Results from Monitoring Well MW-5 were used to compute control limits - considered up-gradient well

ANALYSIS SHEET MW-5

MONONA COUNTY SANITARY LANDFILL
 MONONA COUNTY, IOWA
 GROUNDWATER SAMPLING AND ANALYSIS
 Terracon Project No. 40915034

SEMI-ANNUAL AND ANNUAL ROUTINE PARAMETERS STATISTICAL ANALYSIS SHEET

SAMPLE LOCATION NO. MW-5 (Up-gradient)

ANALYSIS PERFORMED BY: TEST AMERICA INC.

SAMPLED BY: TERRACON


PARAMETER	Statistical Considerations				SAMPLE DATE											
	Upper Control Limit	Lower Control Limit	MW-5 Standard Deviation	MW-5 Mean	4/30/2007	10/26/2007										
	via MW-5	via MW-5														
Laboratory Parameters																
Chloride (mg/l)	26.3	0.69	6.40	13.48	23.8	23.6										
Chemical Oxygen Demand (mg/l)	12.5	0.00	4.26	3.95	2.5	2.5										
Iron, dissolved (mg/l)	0.18	0.00	0.06	0.06	0.05	0.362										
Nitrogen, Ammonia (mg/l)	0.26	0.00	0.08	0.11	0.1	0.1										
Phenols, total (mg/l)	0.01	0.01	0.00	0.01	0.01	-										
Total Organic Halogens (mg/l)	0.005	0.005	0.00	0.01	0.005	-										
Field Parameters																
pH (SU)	8.05	5.71	0.58	6.88	7.1	6.8										
Specific Conductance (umho/cm)	1238	562	169	900	1013	700										

NOTE:

- 1) Results shown in bold represent one-half of the practical quantitation limit (PQL) for parameters reported below the quant. lim.].
- 2) One-half of the PQL was used for parameters reported at concentrations below their respective quantitative limit to compute their respective control limits (mean +/- two times the standard deviation for the chemicals observed at MW-5).
- 3) One-half of the PQL was graphed for parameters reported at concentrations below their respective PQL.
- 4) A lower control limit of zero (0) was used for those parameters in which a negative lower control limit was calculated.
- 5) Results from Monitoring Well MW-5 were used to compute control limits - considered up-gradient well

ANALYSIS SHEET MW-5
 MONONA COUNTY SANITARY LANDFILL
 MONONA COUNTY, IOWA
 GROUNDWATER SAMPLING AND ANALYSIS
 Terracon Project No. 40915034

SEMI-ANNUAL AND ANNUAL ROUTINE PARAMETERS STATISTICAL ANALYSIS SHEET

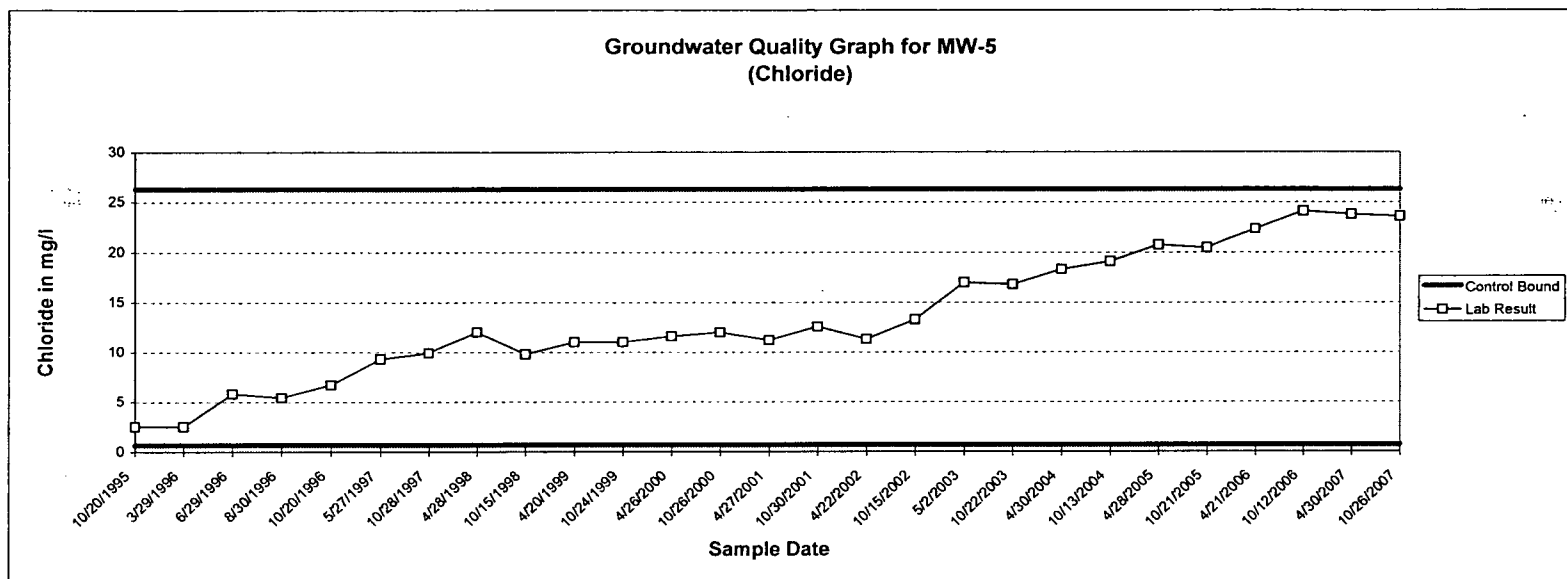


NOTE:

- 1) Results from Monitoring Well MW-5 were used to compute control limits - considered up-gradient well
- 2) One-half of the quantitative limit was graphed for parameters reported at concentrations below their respective PQL.

ANALYSIS SHEET MW-5

MONONA COUNTY SANITARY LANDFILL
MONONA COUNTY, IOWA
GROUNDWATER SAMPLING AND ANALYSIS
Terracon Project No. 40915034

SEMI-ANNUAL AND ANNUAL ROUTINE PARAMETERS STATISTICAL ANALYSIS SHEET

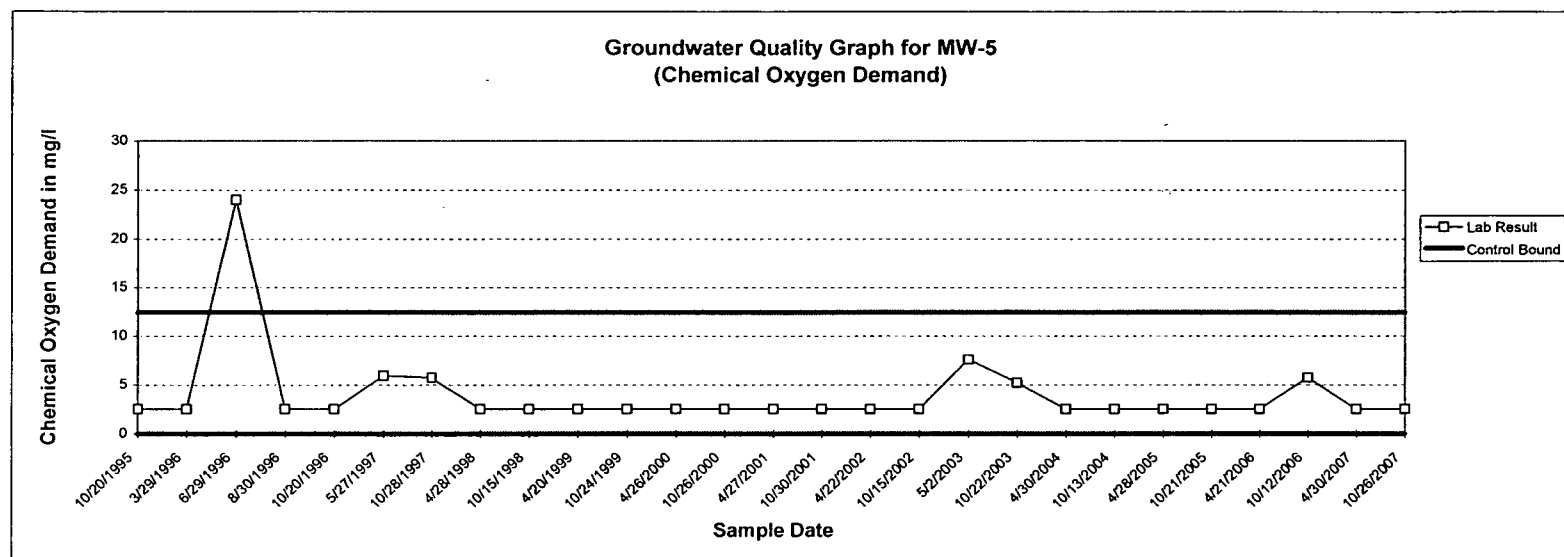


NOTE:

- 1) Results from Monitoring Well MW-5 were used to compute control limits - considered up gradient well
- 2) A lower control limit of zero (0) was used for those parameters in which a negative lower control limit was calculated.
- 2) One-half of the quantitative limit was graphed for parameters reported at concentrations below their respective PQL.

ANALYSIS SHEET MW-5

MONONA COUNTY SANITARY LANDFILL
MONONA COUNTY, IOWA
GROUNDWATER SAMPLING AND ANALYSIS
Terracon Project No. 40915034

SEMI-ANNUAL AND ANNUAL ROUTINE PARAMETERS STATISTICAL ANALYSIS SHEET

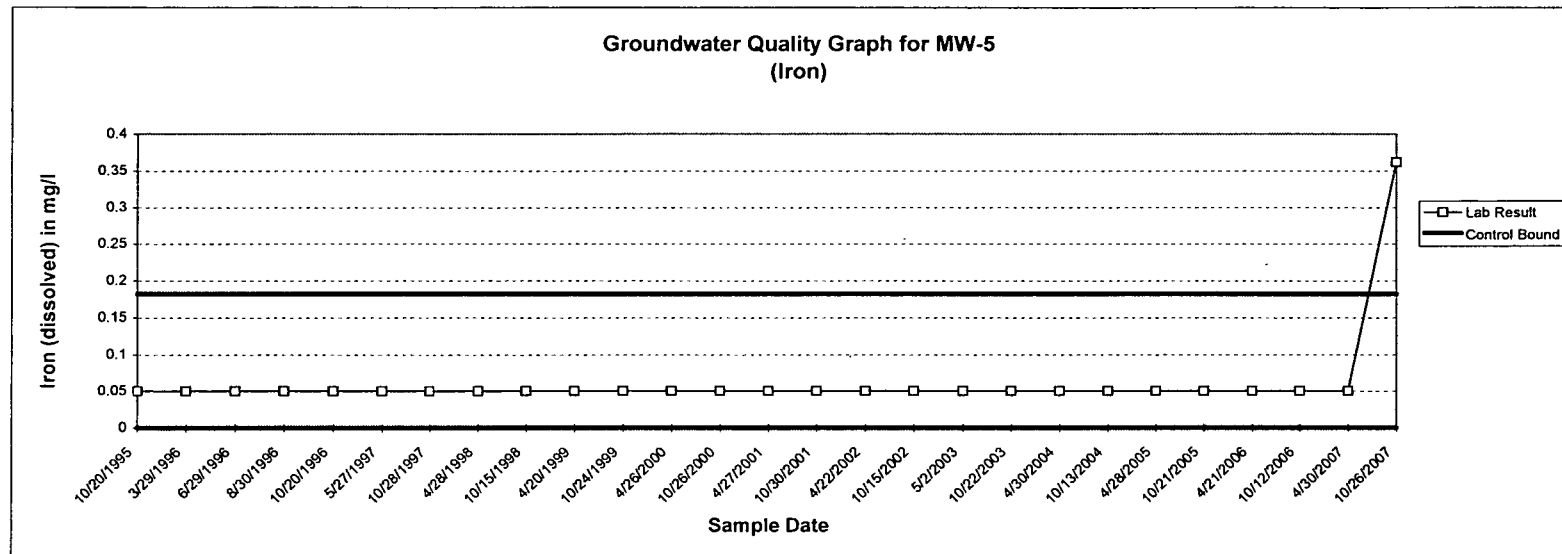


NOTE:

- 1) Results from Monitoring Well MW-5 were used to compute control limits - considered an up-gradient well.
- 2) The same non-detectable concentration results for MW-5 resulted in a single control bound (i.e. there was no deviation from the mean of the data).
- 2) One-half of the quantitative limit was graphed for parameters reported at concentrations below their respective PQL.

ANALYSIS SHEET MW-5
 MONONA COUNTY SANITARY LANDFILL
 MONONA COUNTY, IOWA
 GROUNDWATER SAMPLING AND ANALYSIS
 Terracon Project No. 40915034

SEMI-ANNUAL AND ANNUAL ROUTINE PARAMETERS STATISTICAL ANALYSIS SHEET

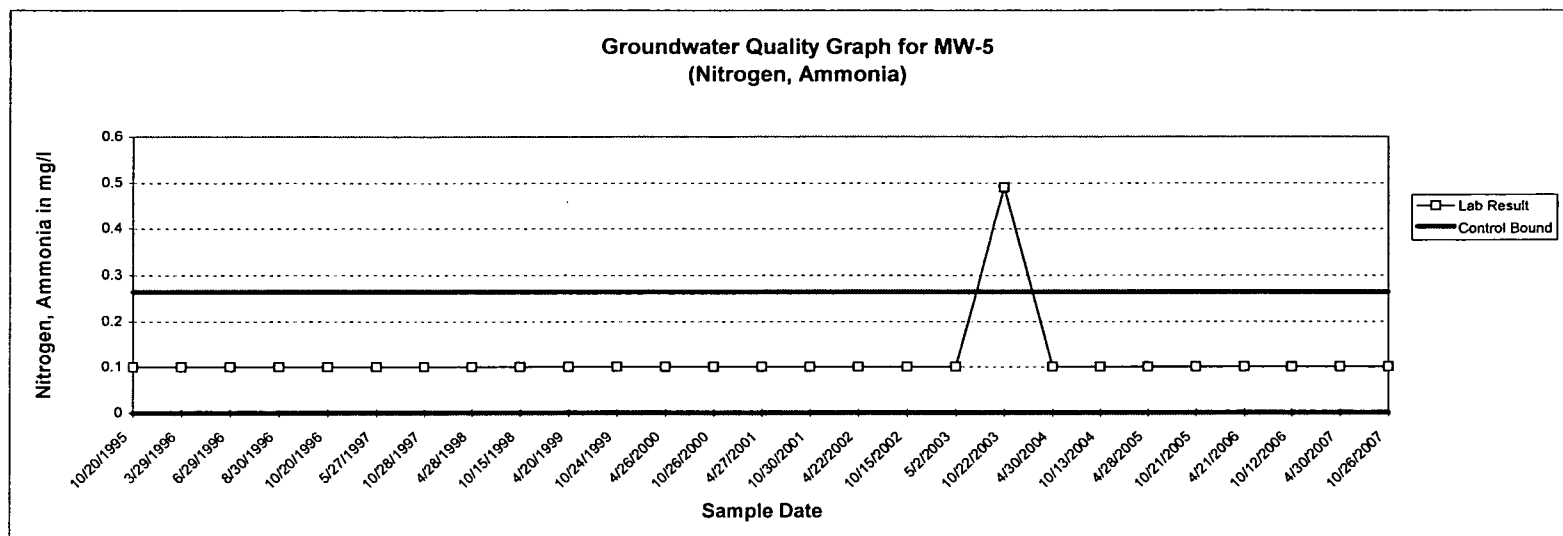


NOTE:

- 1) Results from Monitoring Well MW-5 were used to compute control limits - considered an up-gradient well.
- 2) A lower control limit of zero (0) was used for those parameters in which a negative lower control limit was calculated.
- 2) One-half of the quantitative limit was graphed for parameters reported at concentrations below their respective PQL.

ANALYSIS SHEET MW-5

MONONA COUNTY SANITARY LANDFILL
MONONA COUNTY, IOWA
GROUNDWATER SAMPLING AND ANALYSIS
Terracon Project No. 40915034

SEMI-ANNUAL AND ANNUAL ROUTINE PARAMETERS STATISTICAL ANALYSIS SHEET

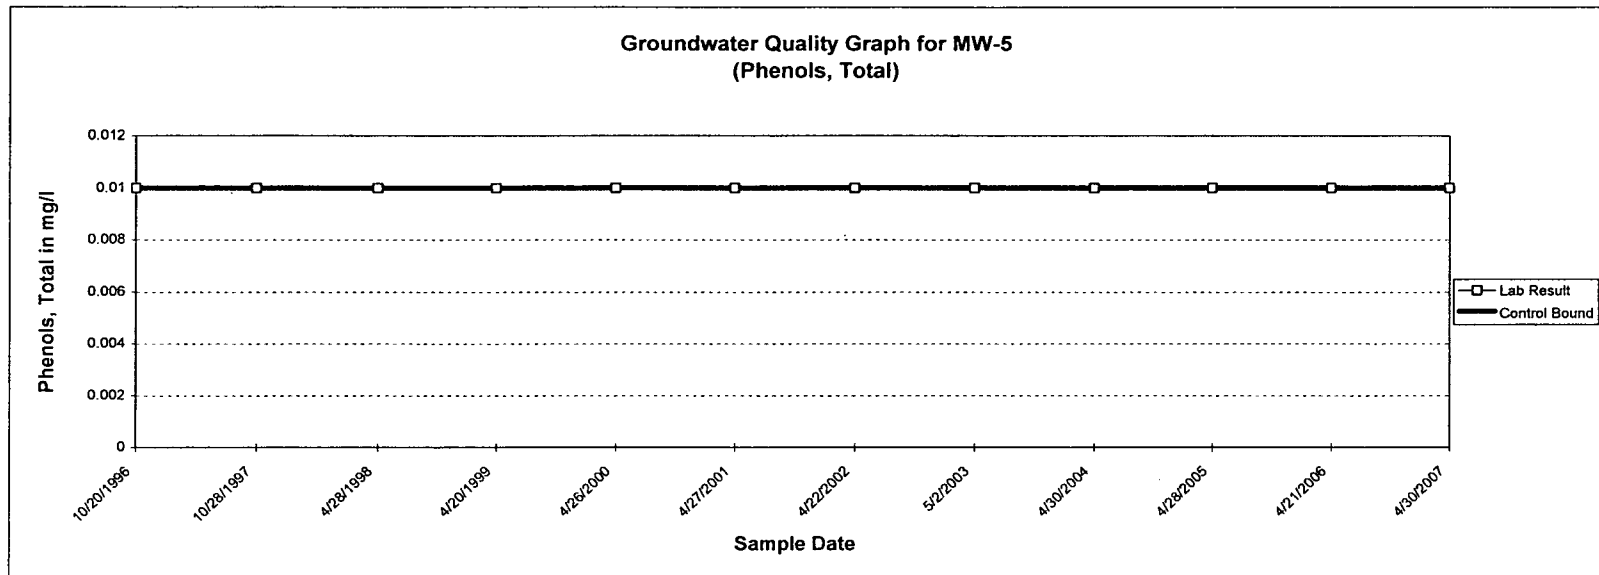


NOTE:

- 1) Results from Monitoring Well MW-5 were used to compute control limits - considered an up-gradient well.
- 2) The same non-detectable concentration results for MW-5 resulted in a single control bound (i.e. there was no deviation from the mean of the data).
- 2) One-half of the quantitative limit was graphed for parameters reported at concentrations below their respective PQL.

ANALYSIS SHEET MW-5

MONONA COUNTY SANITARY LANDFILL
MONONA COUNTY, IOWA
GROUNDWATER SAMPLING AND ANALYSIS
Terracon Project No. 40915034

SEMI-ANNUAL AND ANNUAL ROUTINE PARAMETERS STATISTICAL ANALYSIS SHEET

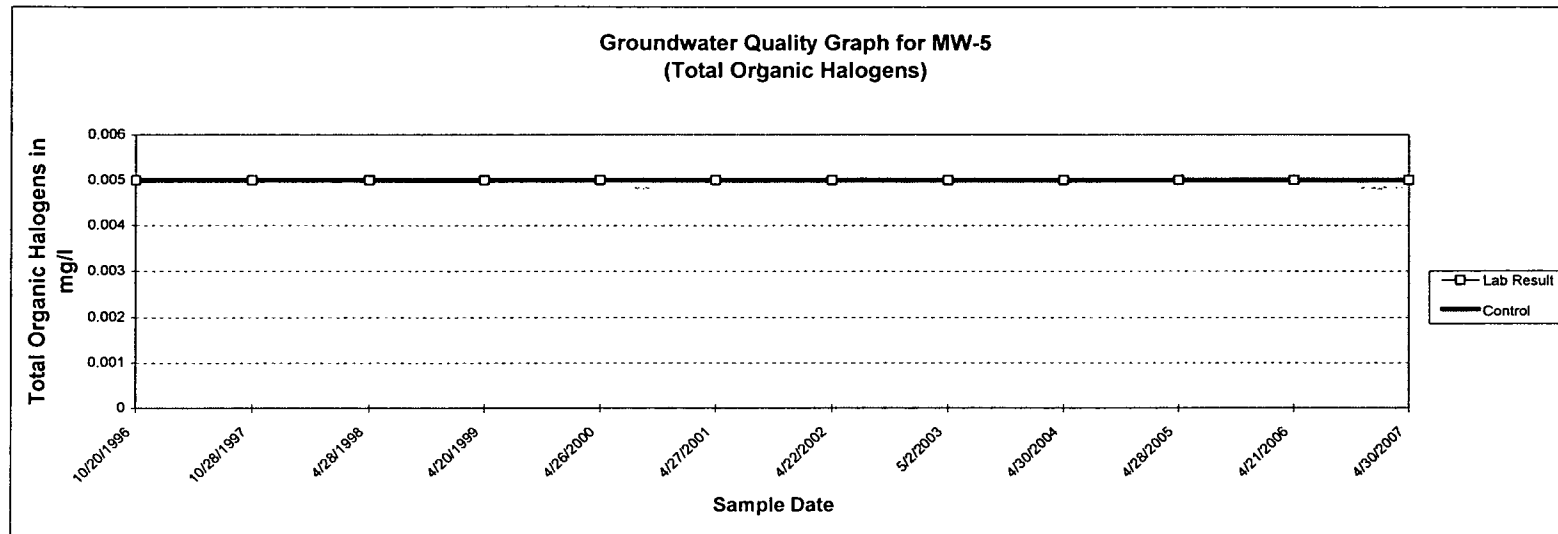


NOTE:

- 1) Results from Monitoring Well MW-5 were used to compute control limits - considered an up-gradient well.
- 2) The same non-detectable concentration results for MW-5 resulted in a single control bound (i.e. there was no deviation from the mean of the data).
- 2) One-half of the quantitative limit was graphed for parameters reported at concentrations below their respective PQL.

ANALYSIS SHEET MW-5
 MONONA COUNTY SANITARY LANDFILL
 MONONA COUNTY, IOWA
 GROUNDWATER SAMPLING AND ANALYSIS
 Terracon Project No. 40915034

SEMI-ANNUAL AND ANNUAL ROUTINE PARAMETERS STATISTICAL ANALYSIS SHEET

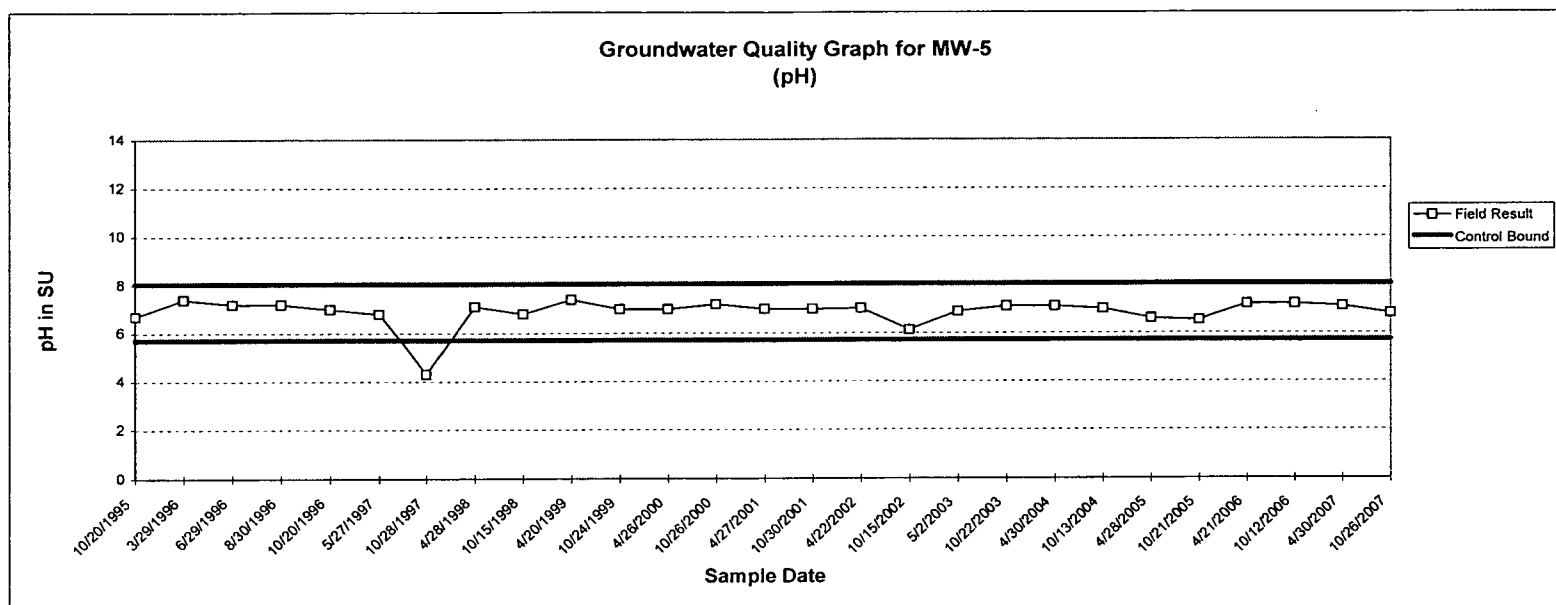


NOTE:

- 1) Results from Monitoring Well MW-5 were used to compute control limits - considered an up-gradient well.

ANALYSIS SHEET MW-5
 MONONA COUNTY SANITARY LANDFILL
 MONONA COUNTY, IOWA
 GROUNDWATER SAMPLING AND ANALYSIS
 Terracon Project No. 40915034

SEMI-ANNUAL AND ANNUAL ROUTINE PARAMETERS STATISTICAL ANALYSIS SHEET

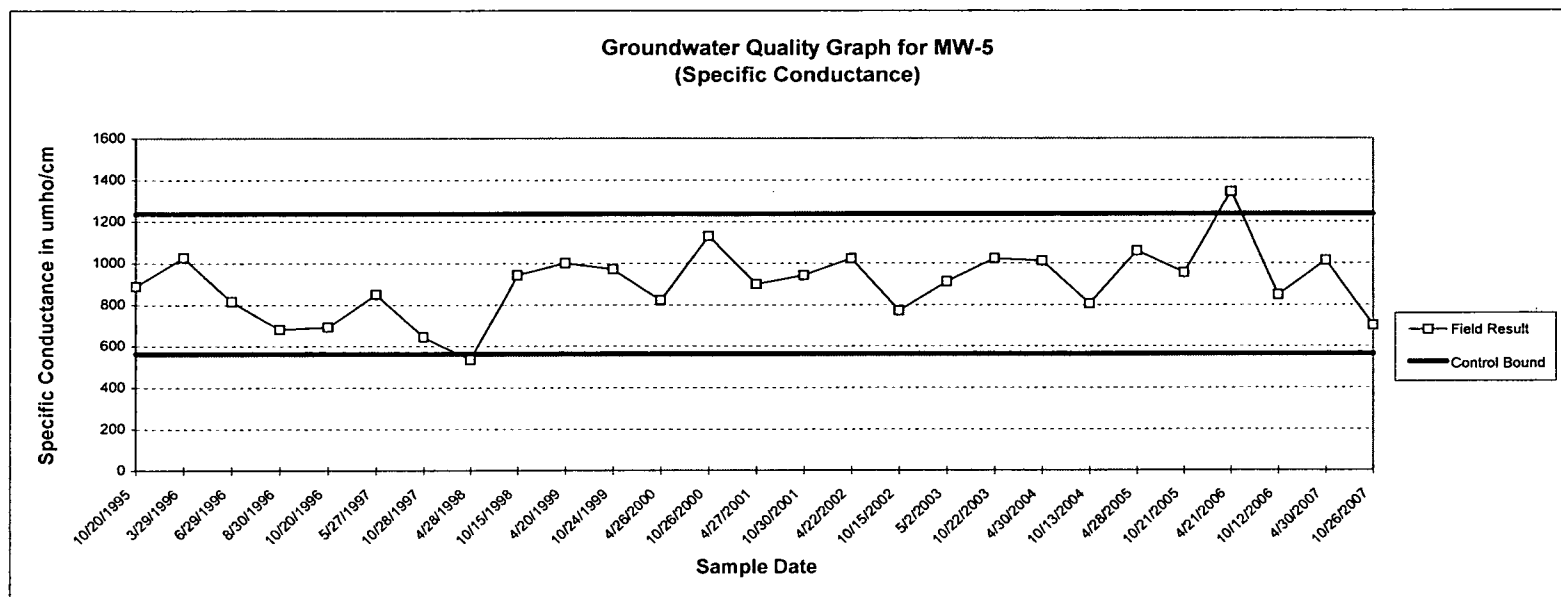

NOTE:

- 1) Results from Monitoring Well MW-5 were used to compute control limits - considered an up-gradient well.

ANALYSIS SHEET MW-4

MONONA COUNTY SANITARY LANDFILL
 MONONA COUNTY, IOWA
 GROUNDWATER SAMPLING AND ANALYSIS
 PROJECT No. 40915034

SEMI-ANNUAL AND ANNUAL ROUTINE PARAMETERS STATISTICAL ANALYSIS SHEET

SAMPLE LOCATION NO. MW-4 (Down-gradient)

ANALYSIS PERFORMED BY: TEST AMERICA INC.

SAMPLED BY: TERRACON

PARAMETER	Statistical Considerations				SAMPLE DATE												
	Upper Control Limit	Lower Control Limit	MW-4 Standard	MW-4 Mean													
	via MW-5	via MW-5	Deviation		10/20/1995	3/29/1996	6/29/1996	8/30/1996	10/20/1996	5/27/1997	10/28/1997	4/28/1998	10/15/1998	4/20/1999	10/24/1999	4/26/2000	10/26/2000
Laboratory Parameters																	
Chloride (mg/l)	26.3	0.69	0.00	2.50	2.5	2.5	2.5	2.5	2.5	2.5	2.5	2.5	2.5	2.5	2.5	2.5	2.5
Chemical Oxygen Demand (mg/l)	12.5	0.00	1.52	2.88	2.5	2.5	2.5	2.5	2.5	2.5	2.5	2.5	2.5	2.5	2.5	2.5	2.5
Iron, dissolved (mg/l)	0.18	0.00	0.02	0.06	0.05	0.05	0.13	0.05	0.05	0.05	0.05	0.05	0.05	0.05	0.05	0.05	0.05
Nitrogen, Ammonia (mg/l)	0.26	0.00	0.11	0.14	0.1	0.1	0.1	0.1	0.1	0.1	0.1	0.1	0.1	0.1	0.1	0.1	0.1
Phenols, total (mg/l)	0.01	0.01	0.00	0.01	-	-	-	-	0.01	-	0.01	0.01	-	0.01	-	0.01	-
Total Organic Halogens (mg/l)	0.005	0.005	0.00	0.01	-	-	-	-	0.005	-	0.005	0.005	-	0.005	-	0.005	-
Field Parameters																	
pH (SU)	8.05	5.71	0.39	6.94	7.6	7.7	7.30	7.1	7.1	6.8	7.4	6.8	6.8	6.6	6.8	7.1	7.2
Specific Conductance (umho/cm)	1238	562	154	762	764	823	811	512	540	630	554	570	793	900	871	735	1118

NOTE:

- 1) Results shown in bold represent one-half of the practical quantitation limit (PQL) for parameters reported below the quant. lim.].
- 2) One-half of the PQL was used for parameters reported at concentrations below their respective quantitative limit to compute their respective control limits (mean +/- two times the standard deviation for the chemicals observed at MW-5).
- 3) One-half of the PQL was graphed for parameters reported at concentrations below their respective PQL.
- 4) A lower control limit of zero (0) was used for those parameters in which a negative lower control limit was calculated.
- 5) Results from Monitoring Well MW-5 were used to compute control limits - considered up-gradient well

ANALYSIS SHEET MW-4

MONONA COUNTY SANITARY LANDFILL
 MONONA COUNTY, IOWA
 GROUNDWATER SAMPLING AND ANALYSIS
 PROJECT No. 40915034

SEMI-ANNUAL AND ANNUAL ROUTINE PARAMETERS STATISTICAL ANALYSIS SHEET

SAMPLE LOCATION NO. MW-4 (Down-gradient)

ANALYSIS PERFORMED BY: TEST AMERICA INC.

SAMPLED BY: TERRACON

PARAMETER	Statistical Considerations				SAMPLE DATE											
	Upper Control Limit	Lower Control Limit	MW-4 Standard Deviation	MW-4 Mean												
	via MW-5	via MW-5			4/27/2001	10/30/2001	4/22/2002	10/15/2002	5/2/2003	10/22/2003	4/30/2004	10/13/2004	4/28/2005	10/21/2005	4/21/2006	10/12/2006
Laboratory Parameters																
Chloride (mg/l)	26.3	0.69	0.00	2.50	2.5	2.5	2.5	2.5	2.5	2.5	2.5	2.5	2.5	2.5	2.5	2.5
Chemical Oxygen Demand (mg/l)	12.5	0.00	1.52	2.88	2.5	2.5	2.5	2.5	10	2.5	2.5	5.3	2.5	2.5	2.5	2.5
Iron, dissolved (mg/l)	0.18	0.00	0.02	0.06	0.05	0.05	0.05	0.05	0.05	0.05	0.05	0.05	0.05	0.05	0.05	0.05
Nitrogen, Ammonia (mg/l)	0.26	0.00	0.11	0.14	0.1	0.1	0.1	0.1	0.2	0.66	0.1	0.1	0.1	0.1	0.1	0.265
Phenols, total (mg/l)	0.01	0.01	0.00	0.01	0.01	-	0.01	-	0.01	-	0.01	-	0.01	-	0.01	-
Total Organic Halogens (mg/l)	0.005	0.005	0.000	0.005	0.005	-	0.005	-	0.005	-	0.005	-	0.005	-	0.005	-
Field Parameters																
pH (SU)	8.05	5.71	0.39	6.94	7.0	7.1	6.8	6.0	6.8	7.0	7	7.2	6.2	6.3	6.8	7.0
Specific Conductance (umho/cm)	1238	562	154	762	780	782	986	607	778	772	875	691	923	735	1027	638

NOTE:

- 1) Results shown in bold represent one-half of the practical quantitation limit (PQL) for parameters reported below the quant. lim.].
- 2) One-half of the PQL was used for parameters reported at concentrations below their respective quantitative limit to compute their respective control limits (mean +/- two times the standard deviation for the chemicals observed at MW-5).
- 3) One-half of the PQL was graphed for parameters reported at concentrations below their respective PQL.
- 4) A lower control limit of zero (0) was used for those parameters in which a negative lower control limit was calculated.
- 5) Results from Monitoring Well MW-5 were used to compute control limits - considered up-gradient well

ANALYSIS SHEET MW-4

MONONA COUNTY SANITARY LANDFILL
 MONONA COUNTY, IOWA
 GROUNDWATER SAMPLING AND ANALYSIS
 PROJECT No. 40915034

SEMI-ANNUAL AND ANNUAL ROUTINE PARAMETERS STATISTICAL ANALYSIS SHEET

SAMPLE LOCATION NO. MW-4 (Down-gradient)

ANALYSIS PERFORMED BY: TEST AMERICA INC.

SAMPLED BY: TERRACON


PARAMETER	Statistical Considerations				SAMPLE DATE											
	Upper Control Limit via MW-5	Lower Control Limit via MW-5	MW-4 Standard Deviation	MW-4 Mean	4/30/2007	10/26/2007										
Laboratory Parameters																
Chloride (mg/l)	26.3	0.69	0.00	2.50	2.5	2.5										
Chemical Oxygen Demand (mg/l)	12.5	0.00	1.52	2.88	2.5	2.5										
Iron, dissolved (mg/l)	0.18	0.00	0.02	0.06	0.05	0.12										
Nitrogen, Ammonia (mg/l)	0.26	0.00	0.11	0.14	0.1	0.237										
Phenols, total (mg/l)	0.01	0.01	0.00	0.01	0.01	-										
Total Organic Halogens (mg/l)	0.005	0.005	0.000	0.005	0.005	-										
Field Parameters																
pH (SU)	8.05	5.71	0.39	6.94	7.2	6.7										
Specific Conductance (umho/cm)	1238	562	154	762	795	564										

NOTE:

- 1) Results shown in bold represent one-half of the practical quantitation limit (PQL) for parameters reported below the quant. lim.].
- 2) One-half of the PQL was used for parameters reported at concentrations below their respective quantitative limit to compute their respective control limits (mean +/- two times the standard deviation for the chemicals observed at MW-5).
- 3) One-half of the PQL was graphed for parameters reported at concentrations below their respective PQL.
- 4) A lower control limit of zero (0) was used for those parameters in which a negative lower control limit was calculated.
- 5) Results from Monitoring Well MW-5 were used to compute control limits - considered up-gradient well

ANALYSIS SHEET MW-4
 MONONA COUNTY SANITARY LANDFILL
 MONONA COUNTY, IOWA
 GROUNDWATER SAMPLING AND ANALYSIS
 PROJECT No. 40915034

SEMI-ANNUAL AND ANNUAL ROUTINE PARAMETERS STATISTICAL ANALYSIS SHEET

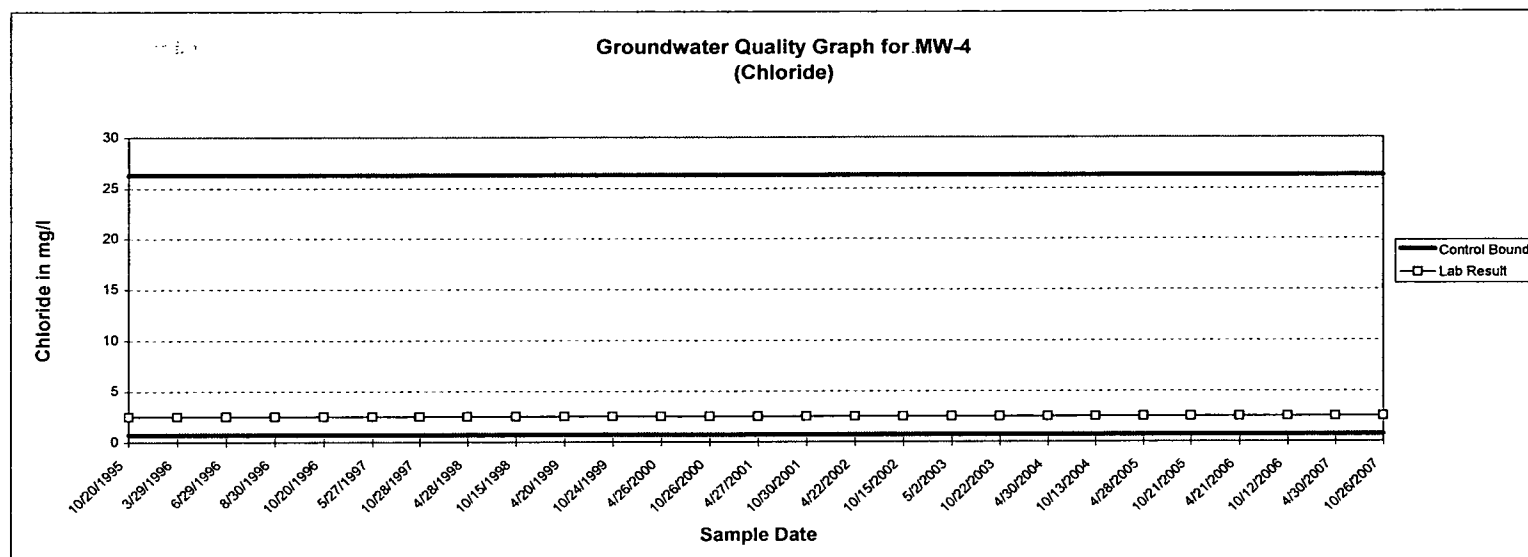


NOTE:

- 1) Results from Monitoring Well MW-5 were used to compute control limits - considered up-gradient well
- 2) One-half of the quantitative limit was graphed for parameters reported at concentrations below their respective PQL.

ANALYSIS SHEET MW-4

MONONA COUNTY SANITARY LANDFILL
MONONA COUNTY, IOWA
GROUNDWATER SAMPLING AND ANALYSIS
PROJECT No. 40915034

SEMI-ANNUAL AND ANNUAL ROUTINE PARAMETERS STATISTICAL ANALYSIS SHEET

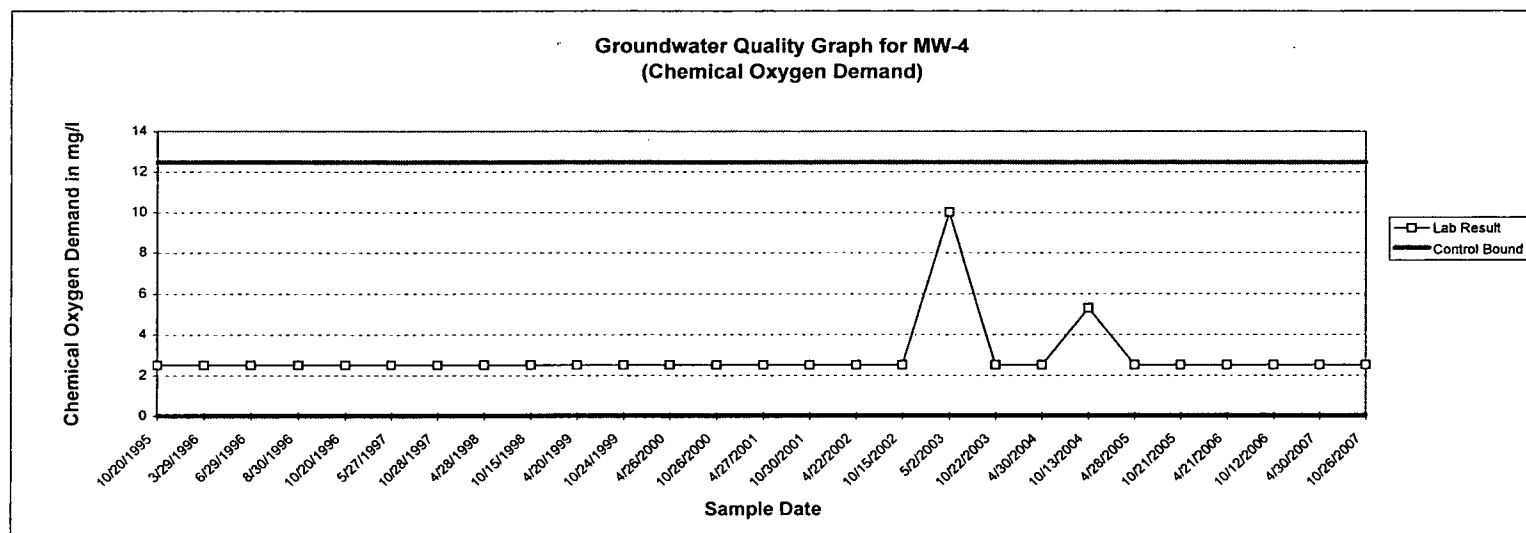


NOTE:

- 1) Results from Monitoring Well MVV-5 were used to compute control limits - considered up gradient well
- 2) A lower control limit of zero (0) was used for those parameters in which a negative lower control limit was calculated.
- 3) One-half of the quantitative limit was graphed for parameters reported at concentrations below their respective PQL.

ANALYSIS SHEET MW-4
 MONONA COUNTY SANITARY LANDFILL
 MONONA COUNTY, IOWA
 GROUNDWATER SAMPLING AND ANALYSIS
 PROJECT No. 40915034

SEMI-ANNUAL AND ANNUAL ROUTINE PARAMETERS STATISTICAL ANALYSIS SHEET

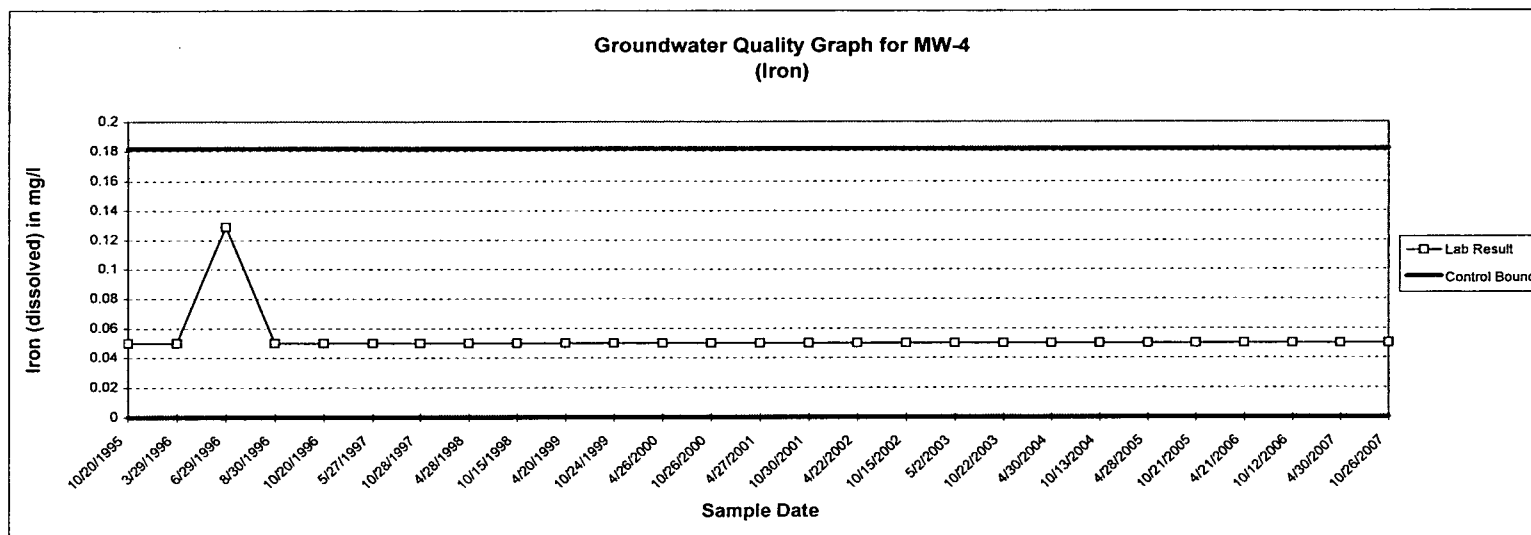


NOTE:

- 1) Results from Monitoring Well MW-5 were used to compute control limits - considered an up-gradient well.
- 2) The same non-detectable concentration results for MW-5 resulted in a single control bound (i.e. there was no deviation from the mean of the data).
- 3) One-half of the quantitative limit was graphed for parameters reported at concentrations below their respective PQL.

ANALYSIS SHEET MW-4

MONONA COUNTY SANITARY LANDFILL
MONONA COUNTY, IOWA
GROUNDWATER SAMPLING AND ANALYSIS
PROJECT No. 40915034

SEMI-ANNUAL AND ANNUAL ROUTINE PARAMETERS STATISTICAL ANALYSIS SHEET

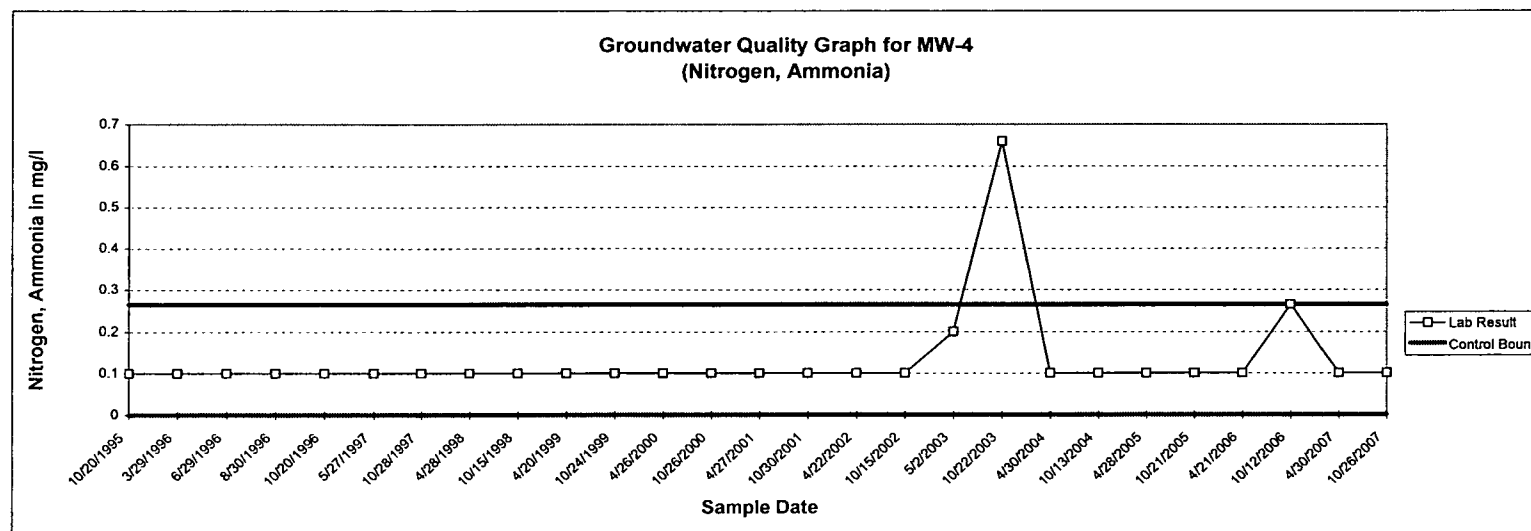


NOTE:

- 1) Results from Monitoring Well MW-5 were used to compute control limits - considered an up-gradient well.
- 2) A lower control limit of zero (0) was used for those parameters in which a negative lower control limit was calculated.
- 3) One-half of the quantitative limit was graphed for parameters reported at concentrations below their respective PQL.

ANALYSIS SHEET MW-4
MONONA COUNTY SANITARY LANDFILL
MONONA COUNTY, IOWA
GROUNDWATER SAMPLING AND ANALYSIS
PROJECT No. 40915034

SEMI-ANNUAL AND ANNUAL ROUTINE PARAMETERS STATISTICAL ANALYSIS SHEET

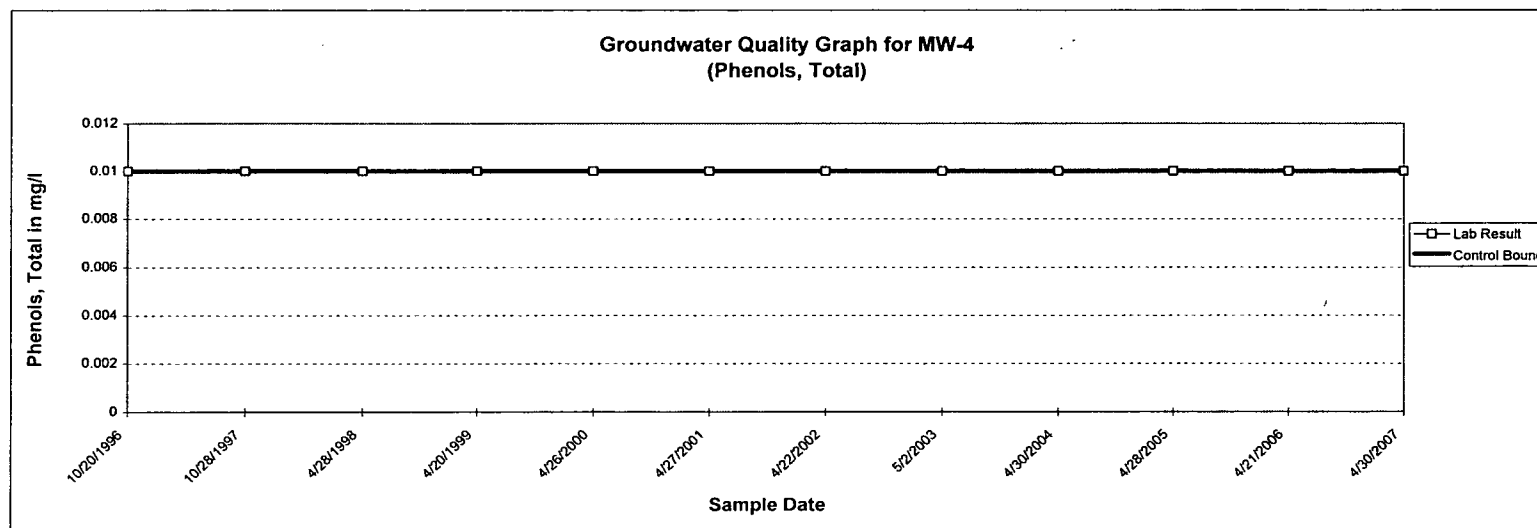


NOTE:

- 1) Results from Monitoring Well MW-5 were used to compute control limits - considered an up-gradient well.
- 2) The same non-detectable concentration results for MW-5 resulted in a single control bound (i.e. there was no deviation from the mean of the data).
- 3) One-half of the quantitative limit was graphed for parameters reported at concentrations below their respective PQL.

ANALYSIS SHEET MW-4
MONONA COUNTY SANITARY LANDFILL
MONONA COUNTY, IOWA
GROUNDWATER SAMPLING AND ANALYSIS
PROJECT No. 40915034

SEMI-ANNUAL AND ANNUAL ROUTINE PARAMETERS STATISTICAL ANALYSIS SHEET

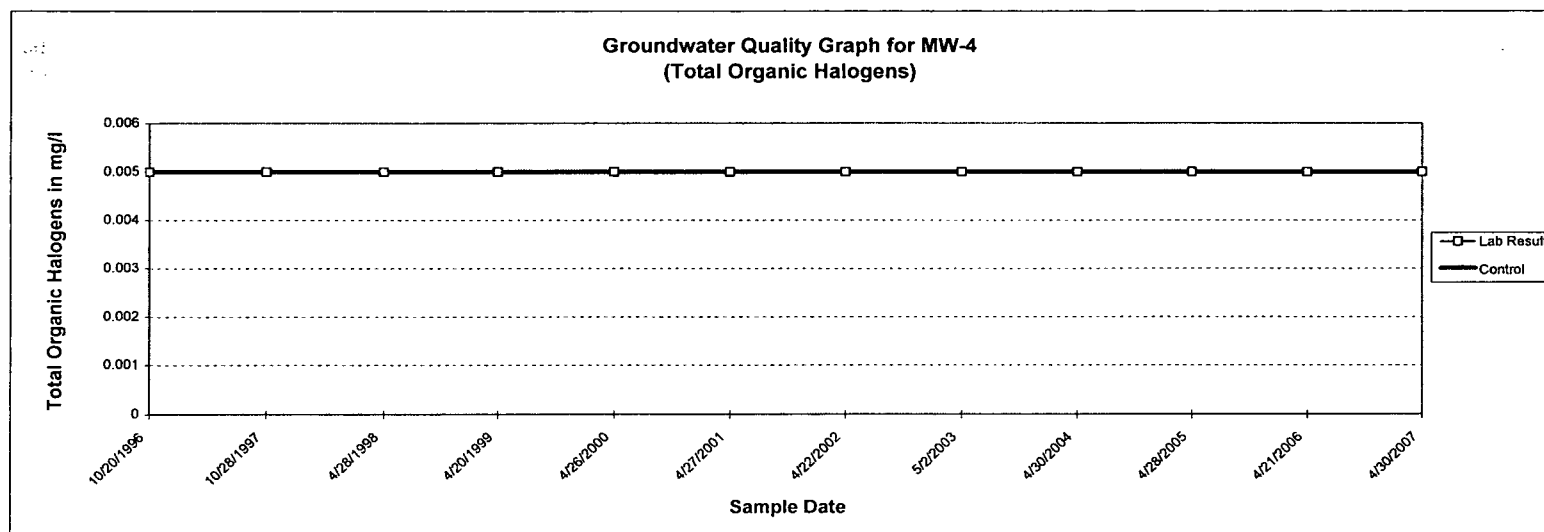


NOTE:

- 1) Results from Monitoring Well MW-5 were used to compute control limits - considered an up-gradient well.
- 2) The same non-detectable concentration results for MW-5 resulted in a single control bound (i.e. there was no deviation from the mean of the data).
- 3) One-half of the quantitative limit was graphed for parameters reported at concentrations below their respective PQL.

ANALYSIS SHEET MW-4
 MONONA COUNTY SANITARY LANDFILL
 MONONA COUNTY, IOWA
 GROUNDWATER SAMPLING AND ANALYSIS
 PROJECT No. 40915034

SEMI-ANNUAL AND ANNUAL ROUTINE PARAMETERS STATISTICAL ANALYSIS SHEET

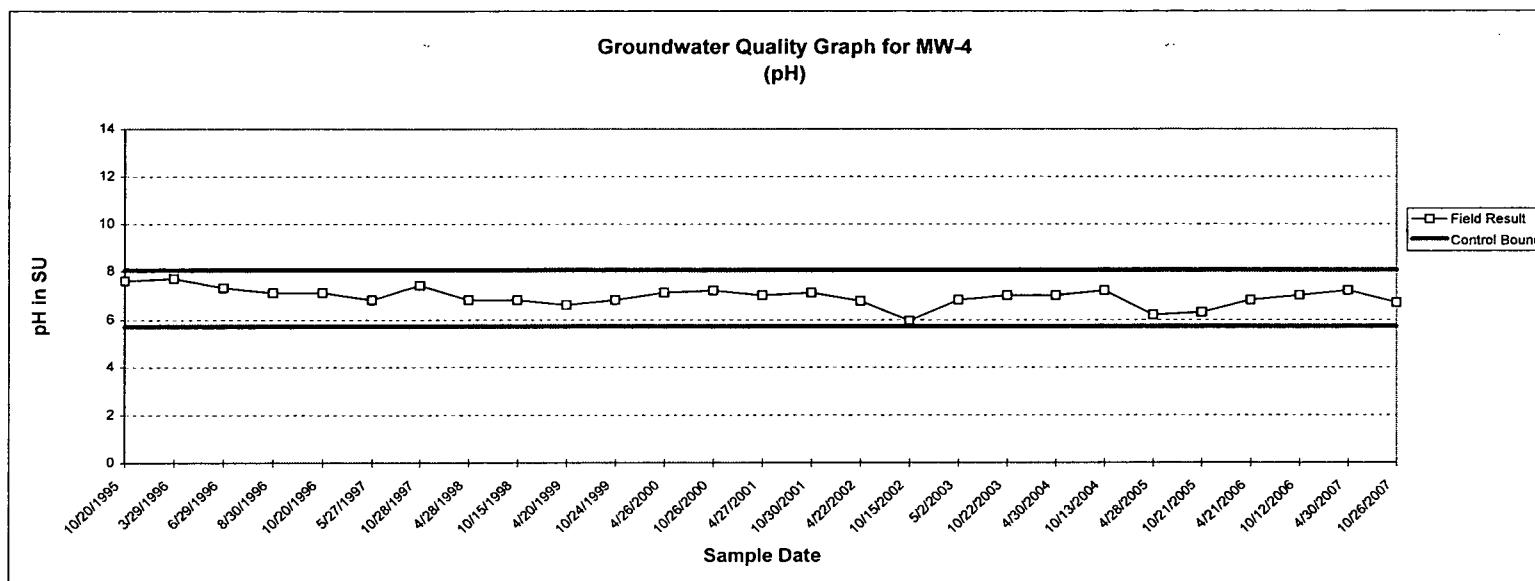


NOTE:

- 1) Results from Monitoring Well MW-5 were used to compute control limits - considered an up-gradient well.

ANALYSIS SHEET MW-4
MONONA COUNTY SANITARY LANDFILL
MONONA COUNTY, IOWA
GROUNDWATER SAMPLING AND ANALYSIS
PROJECT No. 40915034

SEMI-ANNUAL AND ANNUAL ROUTINE PARAMETERS STATISTICAL ANALYSIS SHEET

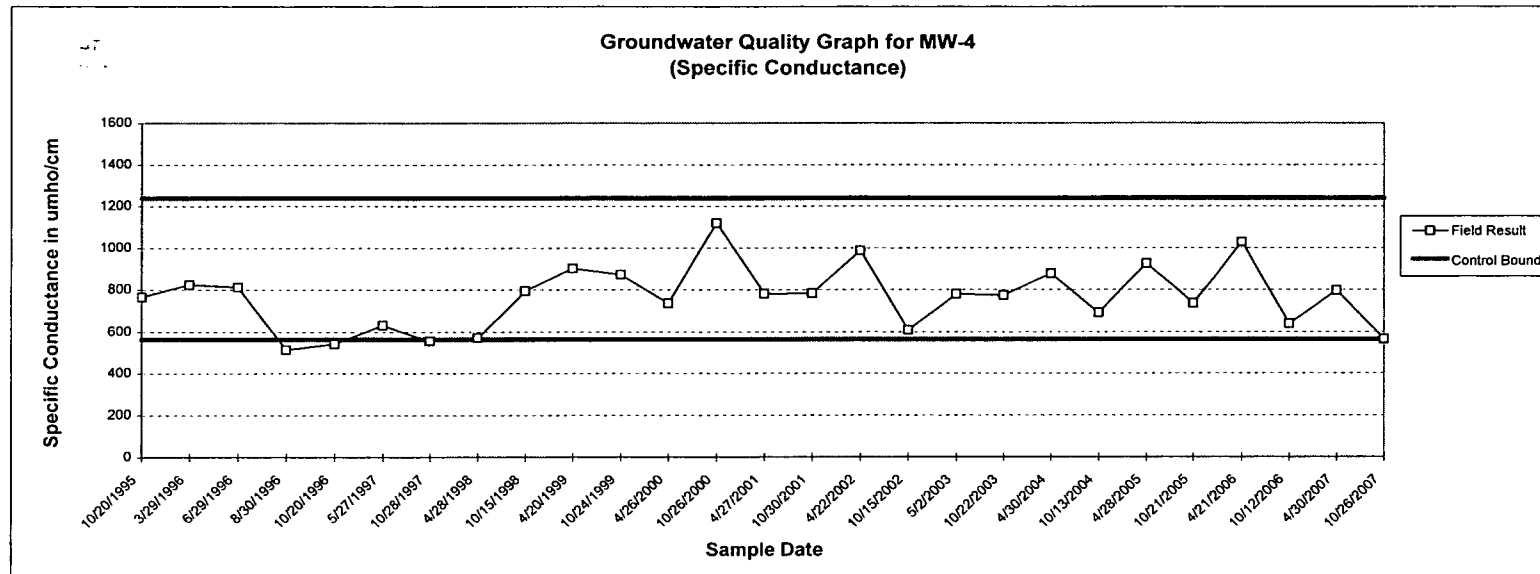

NOTE:

- 1) Results from Monitoring Well MW-5 were used to compute control limits - considered an up-gradient well.

ANALYSIS SHEET MW-3

MONONA COUNTY SANITARY LANDFILL
 MONONA COUNTY, IOWA
 GROUNDWATER SAMPLING AND ANALYSIS
 PROJECT No. 40915034

SEMI-ANNUAL AND ANNUAL ROUTINE PARAMETERS STATISTICAL ANALYSIS SHEET

SAMPLE LOCATION NO. MW-3 (Down-gradient)

ANALYSIS PERFORMED BY: TEST AMERICA INC.

SAMPLED BY: TERRACON

PARAMETER	Statistical Considerations				SAMPLE DATE													
	Upper Control Limit	Lower Control Limit	MW-3 Standard Deviation	MW-3 Mean	10/20/1995	3/29/1996	6/29/1996	8/30/1996	10/20/1996	5/27/1997	10/28/1997	4/28/1998	10/15/1998	4/20/1999	10/24/1999	4/26/2000	10/26/2000	
	via MW-5	via MW-5																
Laboratory Parameters																		
Chloride (mg/l)	26.3	0.69	0.48	2.59	2.5	2.5	2.5	2.5	2.5	2.5	2.5	2.5	2.5	2.5	2.5	2.5	2.5	
Chemical Oxygen Demand (mg/l)	12.5	0.00	0.62	2.62	2.5	2.5	2.5	2.5	2.5	2.5	2.5	2.5	2.5	2.5	2.5	2.5	2.5	
Iron, dissolved (mg/l)	0.18	0.00	0.00	0.05	0.05	0.05	0.05	0.05	0.05	0.05	0.05	0.05	0.05	0.05	0.05	0.05	0.05	
Nitrogen, Ammonia (mg/l)	0.26	0.00	0.02	0.10	0.1	0.1	0.1	0.1	0.1	0.1	0.1	0.1	0.22	0.1	0.1	0.1	0.1	
Phenols, total (mg/l)	0.01	0.01	0.00	0.01	-	-	-	-	0.01	-	0.01	0.01	-	0.01	-	0.01	-	
Total Organic Halogens (mg/l)	0.005	0.005	0.00	0.01	-	-	-	-	0.005	-	0.005	0.005	-	0.005	-	0.005	-	
Field Parameters																		
pH (SU)	8.05	5.71	0	7	6.9	7.9	7.20	7.1	7.1	7.0	7.0	7.1	6.7	7.4	6.9	7.1	7.2	
Specific Conductance (umho/cm)	1238	562	125	776	883	957	760	670	627	711	564	612	832	900	801	714	1022	

NOTE:

- 1) Results shown in bold represent one-half of the practical quantitation limit (PQL) for parameters reported below the quant. lim.].
- 2) One-half of the PQL was used for parameters reported at concentrations below their respective quantitative limit to compute their respective control limits (mean +/- two times the standard deviation for the chemicals observed at MW-5).
- 3) One-half of the PQL was graphed for parameters reported at concentrations below their respective PQL.
- 4) A lower control limit of zero (0) was used for those parameters in which a negative lower control limit was calculated.
- 5) Results from Monitoring Well MW-5 were used to compute control limits - considered up-gradient well

ANALYSIS SHEET MW-3

MONONA COUNTY SANITARY LANDFILL MONONA COUNTY, IOWA GROUNDWATER SAMPLING AND ANALYSIS PROJECT No. 40915034

SEMI-ANNUAL AND ANNUAL ROUTINE PARAMETERS STATISTICAL ANALYSIS SHEET

SAMPLE LOCATION NO. MW-3 (Down-gradient)

ANALYSIS PERFORMED BY: TEST AMERICA INC.

SAMPLED BY: TERRACON

PARAMETER	Statistical Considerations				SAMPLE DATE											
	Upper Control Limit	Lower Control Limit	MW-3 Standard Deviation	MW-3 Mean												
	via MW-5	via MW-5			4/27/2001	10/30/2001	4/22/2002	10/15/2002	5/2/2003	10/22/2003	4/30/2004	10/13/2004	4/28/2005	10/21/2005	4/21/2006	10/12/2006
Laboratory Parameters																
Chloride (mg/l)	26.3	0.69	0.48	2.59	2.5	2.5	2.5	2.5	5.0	2.5	2.5	2.5	2.5	2.5	2.5	2.5
Chemical Oxygen Demand (mg/l)	12.5	0.00	0.62	2.62	2.5	2.5	2.5	2.5	2.5	2.5	2.5	2.5	2.5	2.5	2.5	5.7
Iron, dissolved (mg/l)	0.18	0.00	0.00	0.05	0.05	0.05	0.05	0.05	0.05	0.05	0.05	0.05	0.05	0.05	0.05	0.05
Nitrogen, Ammonia (mg/l)	0.26	0.00	0.02	0.10	0.1	0.1	0.1	0.1	0.1	0.1	0.1	0.1	0.1	0.1	0.1	0.1
Phenols, total (mg/l)	0.01	0.01	0.00	0.01	0.01	-	0.01	-	0.01	-	0.01	-	0.01	-	0.01	-
Total Organic Halogens (mg/l)	0.005	0.005	0.000	0.005	0.005	-	0.005	-	0.005	-	0.005	-	0.005	-	0.005	-
Field Parameters																
pH (SU)	8.05	5.71	0.35	7.00	6.9	7.1	7.0	6.1	7.0	7.0	7.1	7.3	6.5	6.3	6.7	7.4
Specific Conductance (umho/cm)	1238	562	125	776	752	843	808	602	805	811	832	686	925	773	992	684

NOTE:

- 1) Results shown in bold represent one-half of the practical quantitation limit (PQL) for parameters reported below the quant. lim.].
- 2) One-half of the PQL was used for parameters reported at concentrations below their respective quantitative limit to compute their respective control limits (mean +/- two times the standard deviation for the chemicals observed at MW-5).
- 3) One-half of the PQL was graphed for parameters reported at concentrations below their respective PQL.
- 4) A lower control limit of zero (0) was used for those parameters in which a negative lower control limit was calculated.
- 5) Results from Monitoring Well MW-5 were used to compute control limits - considered up-gradient well

ANALYSIS SHEET MW-3

MONONA COUNTY SANITARY LANDFILL MONONA COUNTY, IOWA GROUNDWATER SAMPLING AND ANALYSIS PROJECT No. 40915034

SEMI-ANNUAL AND ANNUAL ROUTINE PARAMETERS STATISTICAL ANALYSIS SHEET

SAMPLE LOCATION NO. MW-3 (Down-gradient)

ANALYSIS PERFORMED BY: TEST AMERICA INC.

SAMPLED BY: TERRACON


PARAMETER	Statistical Considerations				SAMPLE DATE											
	Upper Control Limit	Lower Control Limit	MW-3 Standard Deviation	MW-3 Mean												
	via MW-5	via MW-5			4/30/2007	10/26/2007										
Laboratory Parameters																
Chloride (mg/l)	26.3	0.69	0.48	2.59	2.5	2.5										
Chemical Oxygen Demand (mg/l)	12.5	0.00	0.62	2.62	2.5	2.5										
Iron, dissolved (mg/l)	0.18	0.00	0.00	0.05	0.05	0.05										
Nitrogen, Ammonia (mg/l)	0.26	0.00	0.02	0.10	0.1	0.1										
Phenols, total (mg/l)	0.01	0.01	0.00	0.01	0.01	-										
Total Organic Halogens (mg/l)	0.005	0.005	0.000	0.005	0.005	-										
Field Parameters																
pH (SU)	8.05	5.71	0.35	7.00	7.2	6.8										
Specific Conductance (umho/cm)	1238	562	125	776	811	573										

NOTE:

- 1) Results shown in bold represent one-half of the practical quantitation limit (PQL) for parameters reported below the quant. lim.].
- 2) One-half of the PQL was used for parameters reported at concentrations below their respective quantitative limit to compute their respective control limits (mean +/- two times the standard deviation for the chemicals observed at MW-5).
- 3) One-half of the PQL was graphed for parameters reported at concentrations below their respective PQL.
- 4) A lower control limit of zero (0) was used for those parameters in which a negative lower control limit was calculated.
- 5) Results from Monitoring Well MW-5 were used to compute control limits - considered up-gradient well

ANALYSIS SHEET MW-3
 MONONA COUNTY SANITARY LANDFILL
 MONONA COUNTY, IOWA
 GROUNDWATER SAMPLING AND ANALYSIS
 PROJECT No. 40915034

SEMI-ANNUAL AND ANNUAL ROUTINE PARAMETERS STATISTICAL ANALYSIS SHEET

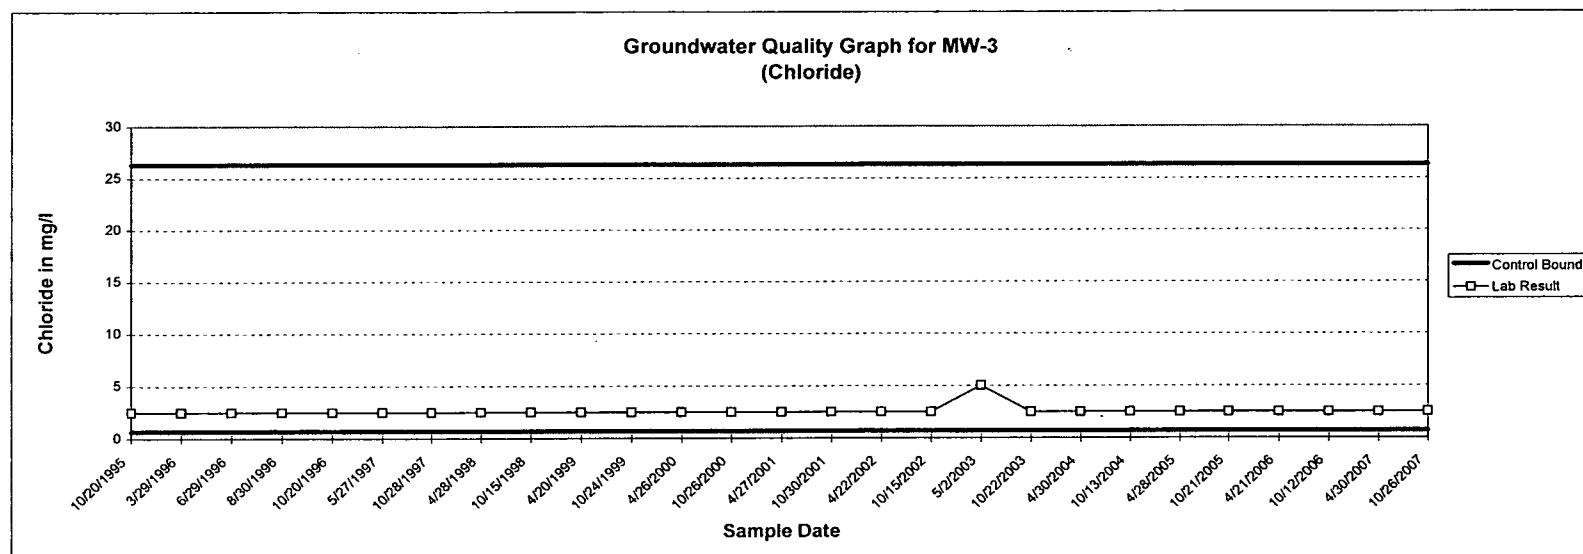


NOTE:

- 1) Results from Monitoring Well MW-5 were used to compute control limits - considered up-gradient well
- 2) One-half of the quantitative limit was graphed for parameters reported at concentrations below their respective PQL.

ANALYSIS SHEET MW-3
 MONONA COUNTY SANITARY LANDFILL
 MONONA COUNTY, IOWA
 GROUNDWATER SAMPLING AND ANALYSIS
 PROJECT No. 40915034

SEMI-ANNUAL AND ANNUAL ROUTINE PARAMETERS STATISTICAL ANALYSIS SHEET

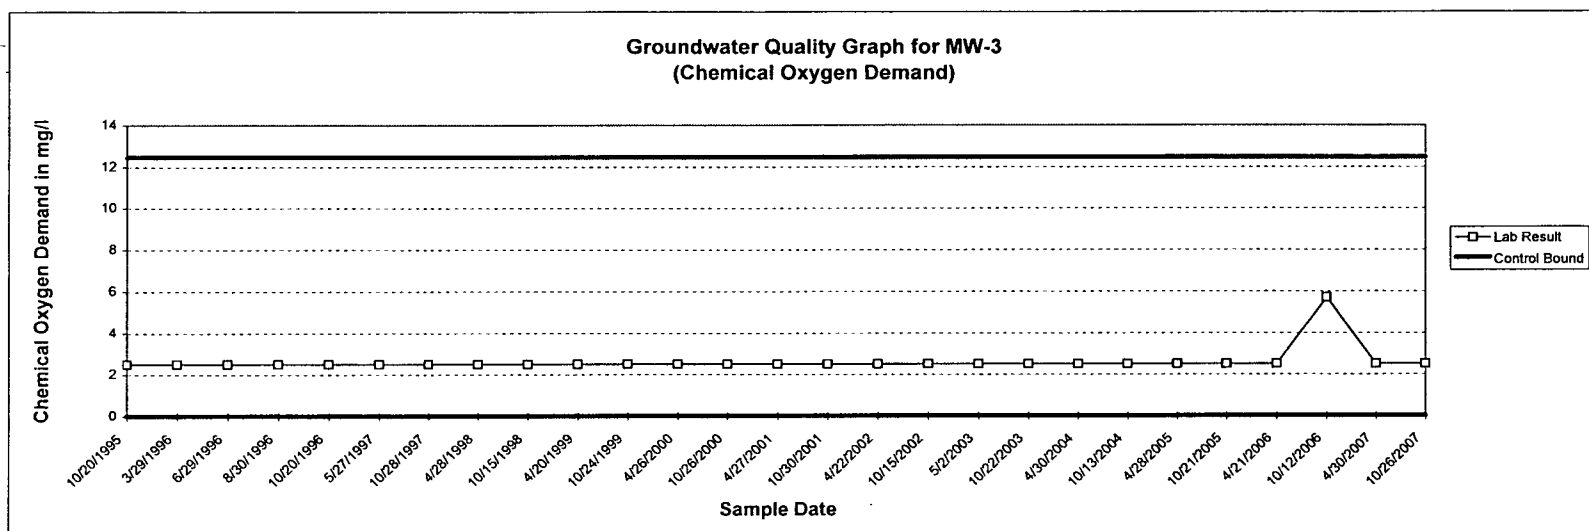


NOTE:

- 1) Results from Monitoring Well MW-5 were used to compute control limits - considered up gradient well
- 2) A lower control limit of zero (0) was used for those parameters in which a negative lower control limit was calculated.
- 3) One-half of the quantitative limit was graphed for parameters reported at concentrations below their respective PQL.

ANALYSIS SHEET MW-3
 MONONA COUNTY SANITARY LANDFILL
 MONONA COUNTY, IOWA
 GROUNDWATER SAMPLING AND ANALYSIS
 PROJECT No. 40915034

SEMI-ANNUAL AND ANNUAL ROUTINE PARAMETERS STATISTICAL ANALYSIS SHEET

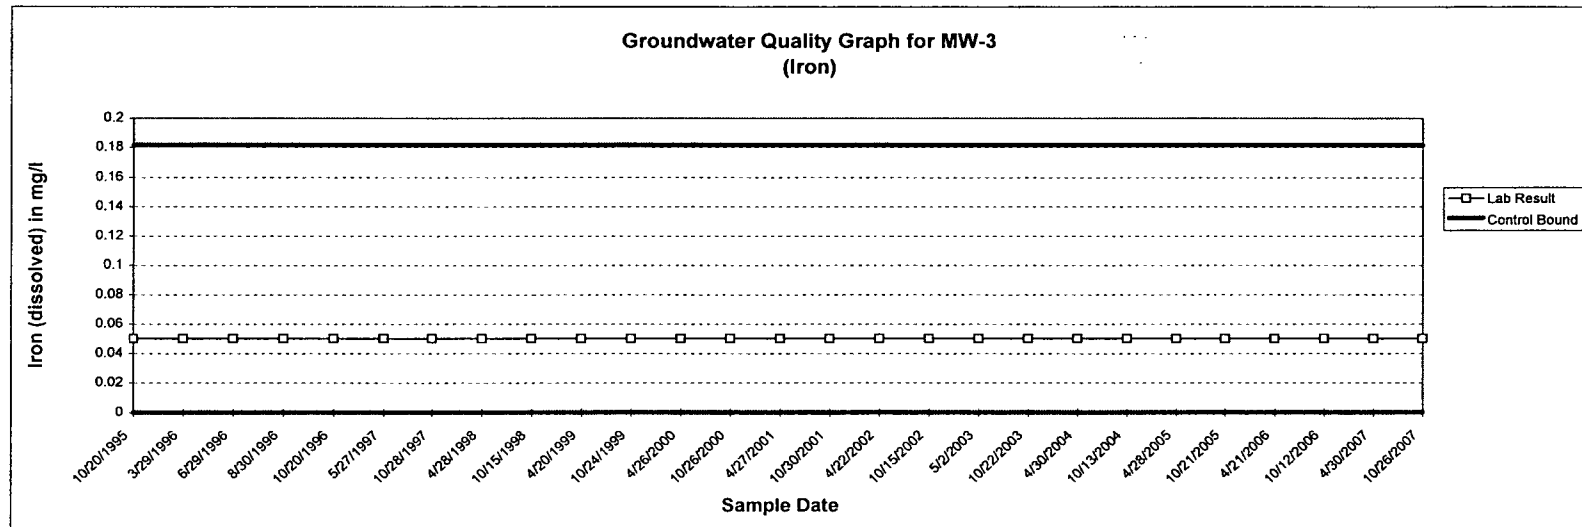


NOTE:

- 1) Results from Monitoring Well MW-5 were used to compute control limits - considered an up-gradient well.
- 2) The same non-detectable concentration results for MW-5 resulted in a single control bound (i.e. there was no deviation from the mean of the data).
- 3) One-half of the quantitative limit was graphed for parameters reported at concentrations below their respective PQL.

ANALYSIS SHEET MW-3
 MONONA COUNTY SANITARY LANDFILL
 MONONA COUNTY, IOWA
 GROUNDWATER SAMPLING AND ANALYSIS
 PROJECT No. 40915034

SEMI-ANNUAL AND ANNUAL ROUTINE PARAMETERS STATISTICAL ANALYSIS SHEET

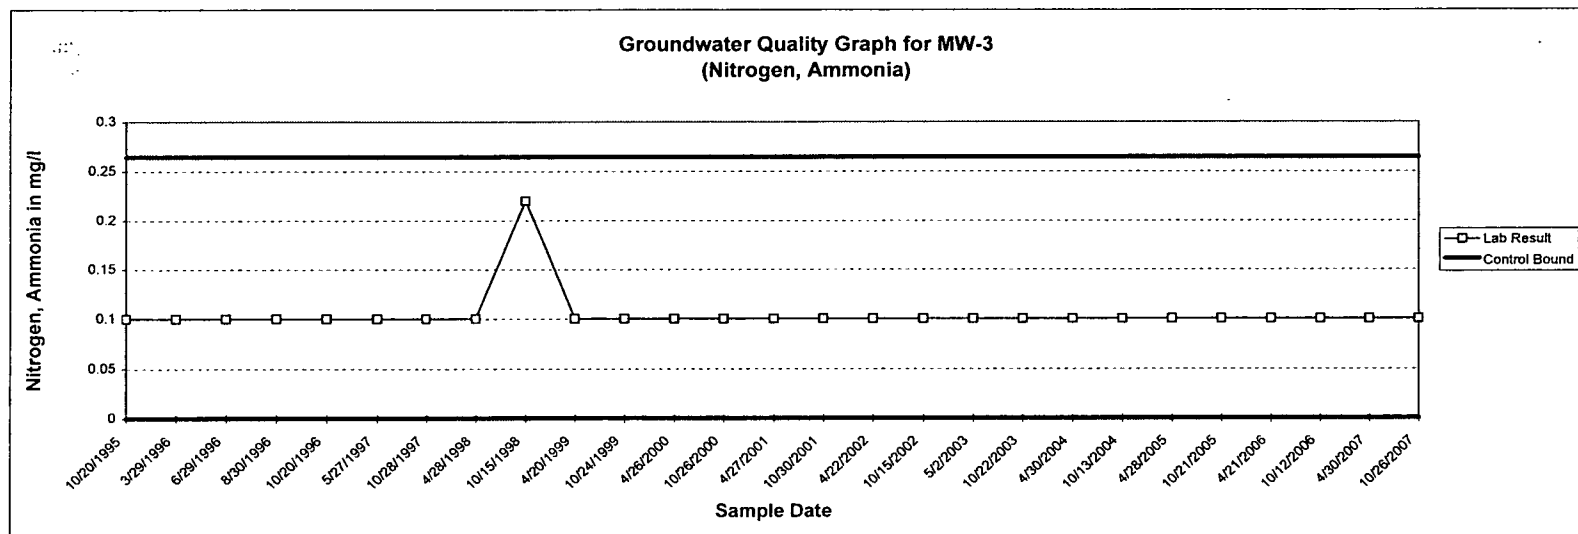


NOTE:

- 1) Results from Monitoring Well MW-5 were used to compute control limits - considered an up-gradient well.
- 2) A lower control limit of zero (0) was used for those parameters in which a negative lower control limit was calculated.
- 3) One-half of the quantitative limit was graphed for parameters reported at concentrations below their respective PQL.

ANALYSIS SHEET MW-3
 MONONA COUNTY SANITARY LANDFILL
 MONONA COUNTY, IOWA
 GROUNDWATER SAMPLING AND ANALYSIS
 PROJECT No. 40915034

SEMI-ANNUAL AND ANNUAL ROUTINE PARAMETERS STATISTICAL ANALYSIS SHEET

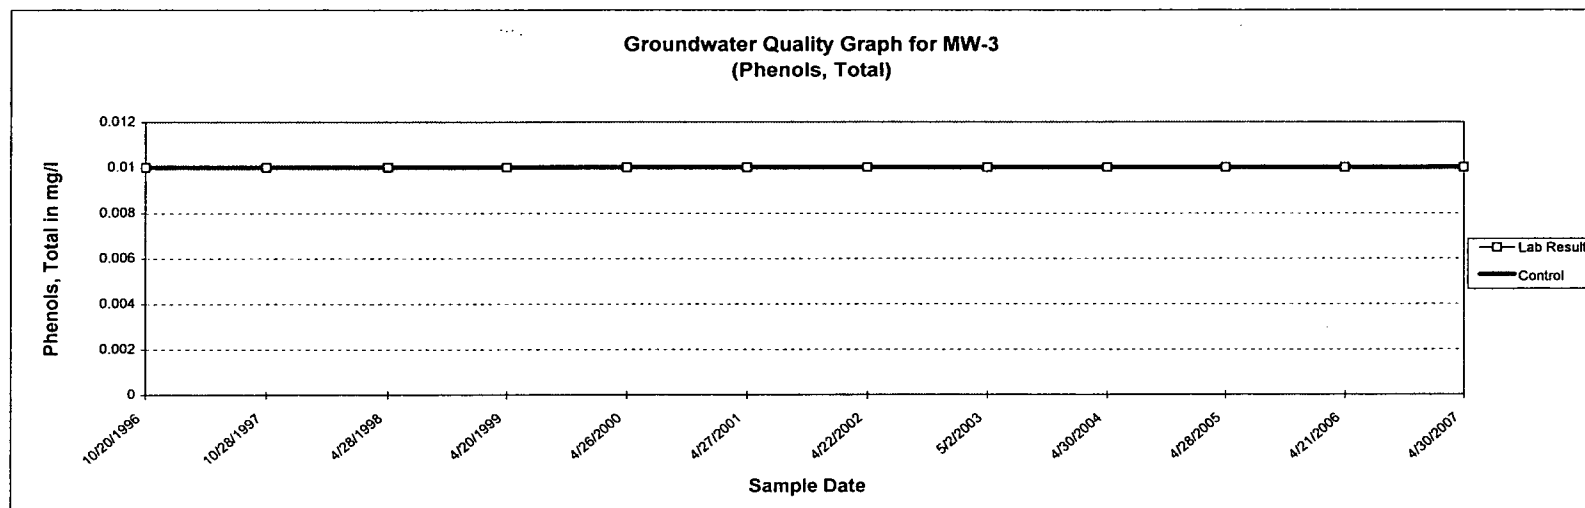


NOTE:

- 1) Results from Monitoring Well MW-5 were used to compute control limits - considered an up-gradient well.
- 2) The same non-detectable concentration results for MW-5 resulted in a single control bound (i.e. there was no deviation from the mean of the data).
- 3) One-half of the quantitative limit was graphed for parameters reported at concentrations below their respective PQL.

ANALYSIS SHEET MW-3
MONONA COUNTY SANITARY LANDFILL
MONONA COUNTY, IOWA
GROUNDWATER SAMPLING AND ANALYSIS
PROJECT No. 40915034

SEMI-ANNUAL AND ANNUAL ROUTINE PARAMETERS STATISTICAL ANALYSIS SHEET

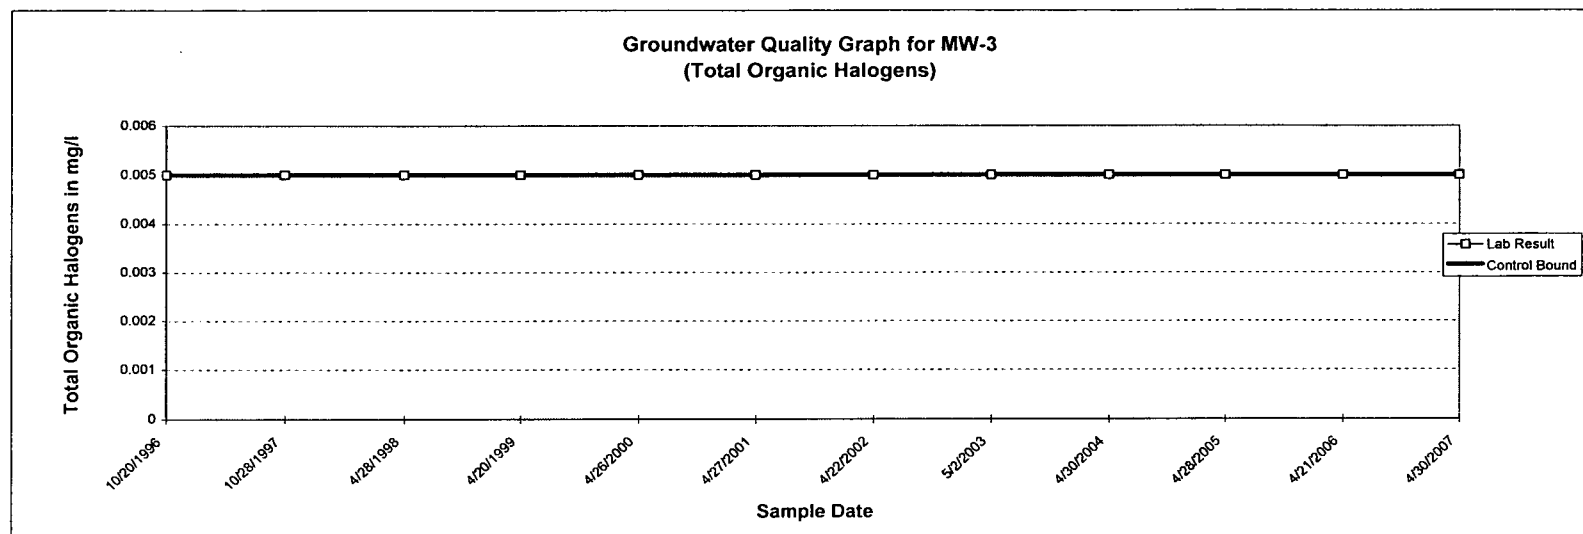


NOTE:

- 1) Results from Monitoring Well MW-5 were used to compute control limits - considered an up-gradient well.
- 2) The same non-detectable concentration results for MW-5 resulted in a single control bound (i.e. there was no deviation from the mean of the data).
- 3) One-half of the quantitative limit was graphed for parameters reported at concentrations below their respective PQL.

ANALYSIS SHEET MW-3
 MONONA COUNTY SANITARY LANDFILL
 MONONA COUNTY, IOWA
 GROUNDWATER SAMPLING AND ANALYSIS
 PROJECT No. 40915034

SEMI-ANNUAL AND ANNUAL ROUTINE PARAMETERS STATISTICAL ANALYSIS SHEET

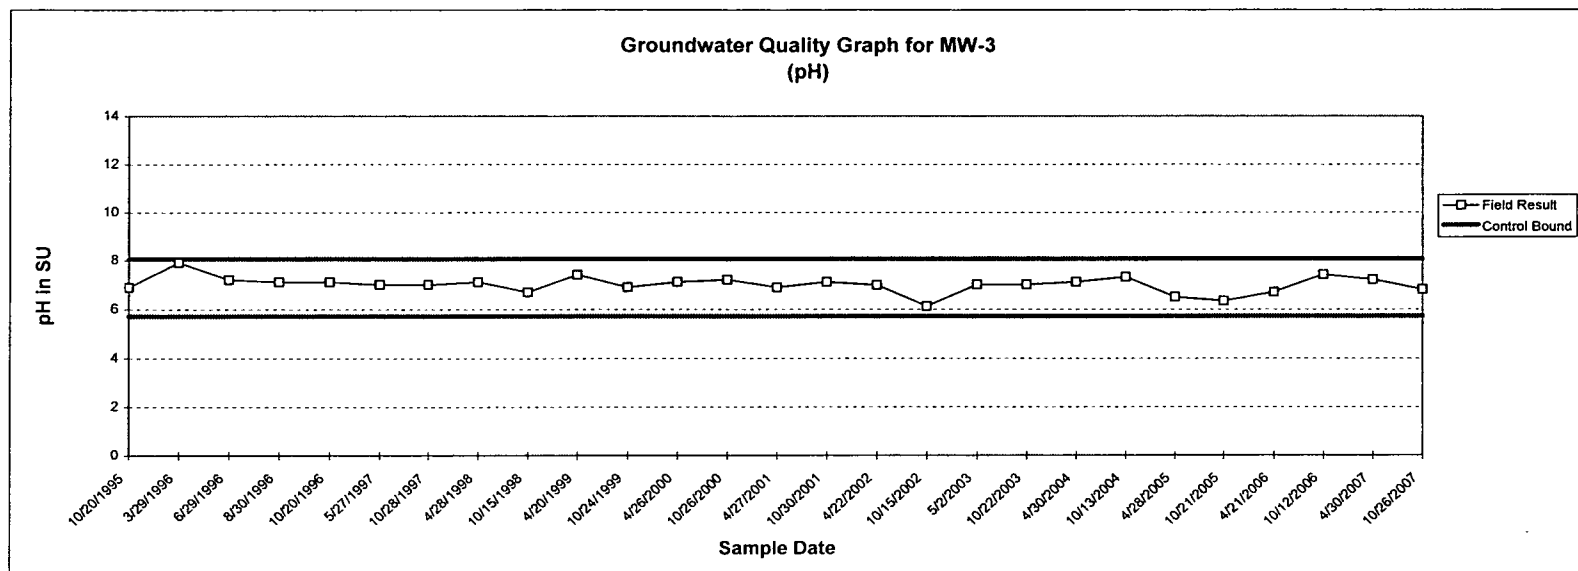


NOTE:

- 1) Results from Monitoring Well MW-5 were used to compute control limits - considered an up-gradient well.

ANALYSIS SHEET MW-3

MONONA COUNTY SANITARY LANDFILL
MONONA COUNTY, IOWA
GROUNDWATER SAMPLING AND ANALYSIS
PROJECT No. 40915034

SEMI-ANNUAL AND ANNUAL ROUTINE PARAMETERS STATISTICAL ANALYSIS SHEET

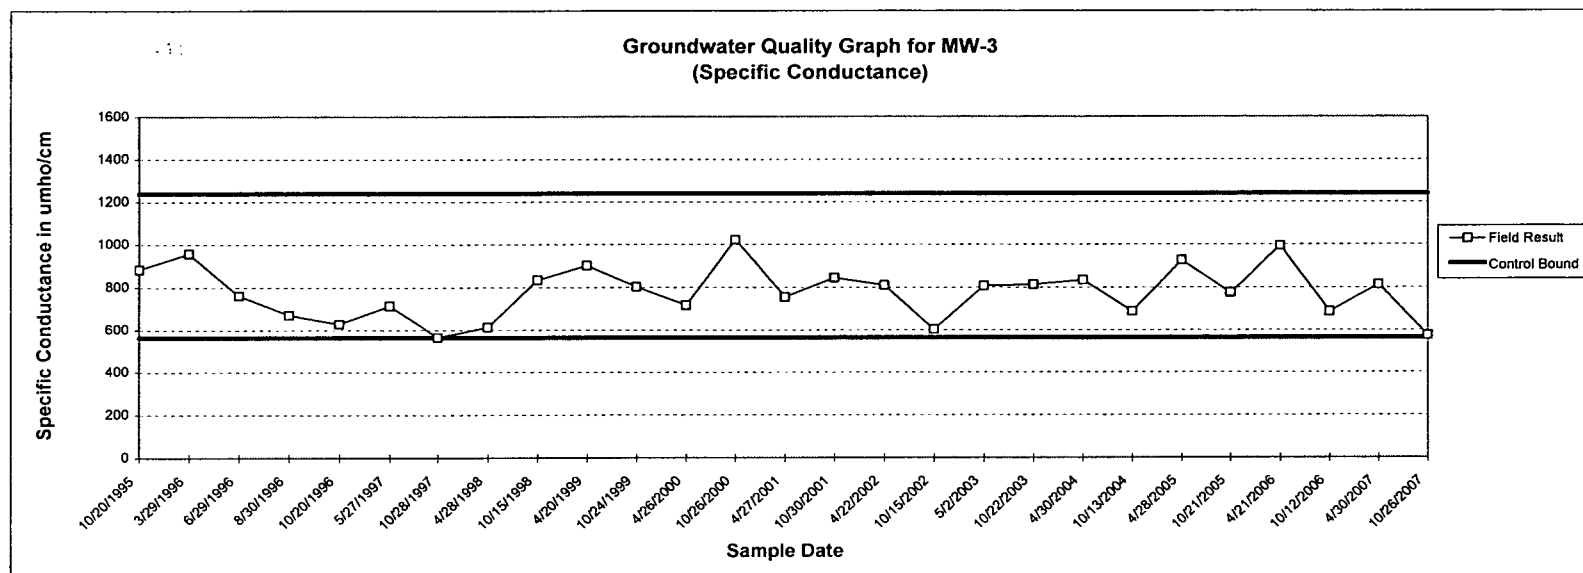

NOTE:

- 1) Results from Monitoring Well MW-5 were used to compute control limits - considered an up-gradient well.

ANALYSIS SHEET MW-2

MONONA COUNTY SANITARY LANDFILL MONONA COUNTY, IOWA GROUNDWATER SAMPLING AND ANALYSIS PROJECT No. 40915034

SEMI-ANNUAL AND ANNUAL ROUTINE PARAMETERS STATISTICAL ANALYSIS SHEET

SAMPLE LOCATION NO. MW-2 (Down-gradient)

ANALYSIS PERFORMED BY: TEST AMERICA INC.

SAMPLED BY: TERRACON

PARAMETER	Statistical Considerations				SAMPLE DATE													
	Upper Control Limit	Lower Control Limit	MW-2 Standard Deviation	MW-2 Mean	10/20/1995	3/29/1996	6/29/1996	8/30/1996	10/20/1996	5/27/1997	10/28/1997	4/28/1998	10/15/1998	4/20/1999	10/24/1999	4/26/2000	10/27/2000	
	via MW-5	via MW-5																
Laboratory Parameters																		
Chloride (mg/l)	26.3	0.69	21.6	29.7	54.0	2.5	2.5	2.5	62	62	51	47	60	76	54	46.4	38	
Chemical Oxygen Demand (mg/l)	12.5	0.00	10.5	7.7	9.3	7.5	20	10	7.6	2.5	7.6	2.5	2.5	2.5	5.7	7.1	2.5	
Iron, dissolved (mg/l)	0.18	0.00	0.3	0.2	0.05	0.05	0.05	0.05	0.05	0.05	0.05	0.05	0.05	0.05	0.72	0.96	0.05	
Nitrogen, Ammonia (mg/l)	0.26	0.00	0.0	0.1	0.1	0.1	0.1	0.1	0.1	0.1	0.1	0.1	0.31	0.1	0.1	0.1	0.1	
Phenols, total (mg/l)	0.01	0.01	0.0	0.0	-	-	-	-	0.01	-	0.01	0.01	-	0.01	-	0.01	-	
Total Organic Halogens (mg/l)	0.005	0.005	0.0	0.0	-	-	-	-	0.089	-	0.029	0.03	-	0.036	-	0.023	-	
Field Parameters																		
pH (SU)	8.05	5.71	0.4	6.8	6.9	7.9	7.20	7.1	6.8	6.2	6.7	6.8	6.2	6.6	6.6	7.1	6.8	
Specific Conductance (umho/cm)	1238	562	343	1270	883	957	760	670	1147	1204	1030	1173	1625	2100	1434	735	1922	

NOTE:

- 1) Results shown in bold represent one-half of the practical quantitation limit (PQL) for parameters reported below the quant. lim.].
- 2) One-half of the PQL was used for parameters reported at concentrations below their respective quantitative limit to compute their respective control limits (mean +/- two times the standard deviation for the chemicals observed at MW-5).
- 3) One-half of the PQL was graphed for parameters reported at concentrations below their respective PQL.
- 4) A lower control limit of zero (0) was used for those parameters in which a negative lower control limit was calculated.
- 5) Results from Monitoring Well MW-5 were used to compute control limits - considered up-gradient well

ANALYSIS SHEET MW-2
MONONA COUNTY SANITARY LANDFILL
MONONA COUNTY, IOWA
GROUNDWATER SAMPLING AND ANALYSIS
PROJECT No. 40915034

SEMI-ANNUAL AND ANNUAL ROUTINE PARAMETERS STATISTICAL ANALYSIS SHEET

SAMPLE LOCATION NO. **MW-2** *(Down-gradient)*

ANALYSIS PERFORMED BY: **TEST AMERICA INC.**

SAMPLED BY: **TERRACON**

PARAMETER	Statistical Considerations				SAMPLE DATE											
	Upper Control Limit	Lower Control Limit	MW-2 Standard Deviation	MW-2 Mean												
	via MW-5	via MW-5			4/27/2001	10/30/2001	4/22/2002	10/15/2002	5/2/2003	10/22/2003	4/30/2004	10/13/2004	4/28/2005	10/21/2005	4/21/2006	10/12/2006
Laboratory Parameters																
Chloride (mg/l)	26.3	0.69	21.6	29.7	31.1	26.1	20.8	17.4	19.1	15.5	16.0	14.7	14.2	13.4	13.6	15.3
Chemical Oxygen Demand (mg/l)	12.5	0.00	10.45	7.70	2.5	2.5	2.5	10	56	7.0	2.5	6.5	2.5	6.1	2.5	10.7
Iron, dissolved (mg/l)	0.18	0.00	0.3	0.2	0.05	0.05	0.05	0.65	0.05	0.05	0.05	0.05	0.05	0.05	0.05	0.645
Nitrogen, Ammonia (mg/l)	0.26	0.00	0.0	0.1	0.1	0.1	0.1	0.1	0.1	0.1	0.1	0.1	0.1	0.1	0.1	0.1
Phenols, total (mg/l)	0.01	0.01	0.0	0.0	0.01	-	0.01	-	0.01	-	0.01	-	0.01	-	0.01	-
Total Organic Halogens (mg/l)	0.005	0.005	0.0	0.0	0.016	-	0.017	-	0.005	-	0.011	-	0.005	-	0.005	-
Field Parameters																
pH (SU)	8.05	5.71	0.38	6.79	6.7	6.7	6.9	6.6	6.5	6.7	6.6	6.9	6.4	7.43	6.5	6.7
Specific Conductance (umho/cm)	1238	562	343	1270	1300	1418	1468	1112	1431	1478	1483	1234	1574	1302	-	1014

NOTE:

- 1) Results shown in bold represent one-half of the practical quantitation limit (PQL) for parameters reported below the quant. lim.].
- 2) One-half of the PQL was used for parameters reported at concentrations below their respective quantitative limit to compute their respective control limits (mean +/- two times the standard deviation for the chemicals observed at MW-5).
- 3) One-half of the PQL was graphed for parameters reported at concentrations below their respective PQL.
- 4) A lower control limit of zero (0) was used for those parameters in which a negative lower control limit was calculated.
- 5) Results from Monitoring Well MW-5 were used to compute control limits - considered up-gradient well

ANALYSIS SHEET MW-2

MONONA COUNTY SANITARY LANDFILL
 MONONA COUNTY, IOWA
 GROUNDWATER SAMPLING AND ANALYSIS
 PROJECT No. 40915034

SEMI-ANNUAL AND ANNUAL ROUTINE PARAMETERS, STATISTICAL ANALYSIS SHEET

SAMPLE LOCATION NO. MW-2 (Down-gradient)

ANALYSIS PERFORMED BY: TEST AMERICA INC.

SAMPLED BY: TERRACON


PARAMETER	Statistical Considerations				SAMPLE DATE											
	Upper Control Limit via MW-5	Lower Control Limit via MW-5	MW-2 Standard Deviation	MW-2 Mean	4/30/2007	10/26/2007										
Laboratory Parameters																
Chloride (mg/l)	26.3	0.69	21.6	29.7	13.6	13.7										
Chemical Oxygen Demand (mg/l)	12.5	0.00	10.45	7.70	6.8	2.5										
Iron, dissolved (mg/l)	0.18	0.00	0.3	0.2	0.05	0.05										
Nitrogen, Ammonia (mg/l)	0.26	0.00	0.0	0.1	0.1	0.1										
Phenols, total (mg/l)	0.01	0.01	0.0	0.0	0.0111	-										
Total Organic Halogens (mg/l)	0.005	0.005	0.0	0.0	0.0161	-										
Field Parameters																
pH (SU)	8.05	5.71	0.38	6.79	7.4	6.3										
Specific Conductance (umho/cm)	1238	562	343	1270	1484	1090										

NOTE:

- 1) Results shown in bold represent one-half of the practical quantitation limit (PQL) for parameters reported below the quant. lim.].
- 2) One-half of the PQL was used for parameters reported at concentrations below their respective quantitative limit to compute their respective control limits (mean +/- two times the standard deviation for the chemicals observed at MW-5).
- 3) One-half of the PQL was graphed for parameters reported at concentrations below their respective PQL.
- 4) A lower control limit of zero (0) was used for those parameters in which a negative lower control limit was calculated.
- 5) Results from Monitoring Well MW-5 were used to compute control limits - considered up-gradient well

ANALYSIS SHEET MW-2
 MONONA COUNTY SANITARY LANDFILL
 MONONA COUNTY, IOWA
 GROUNDWATER SAMPLING AND ANALYSIS
 PROJECT No. 40915034

SEMI-ANNUAL AND ANNUAL ROUTINE PARAMETERS STATISTICAL ANALYSIS SHEET

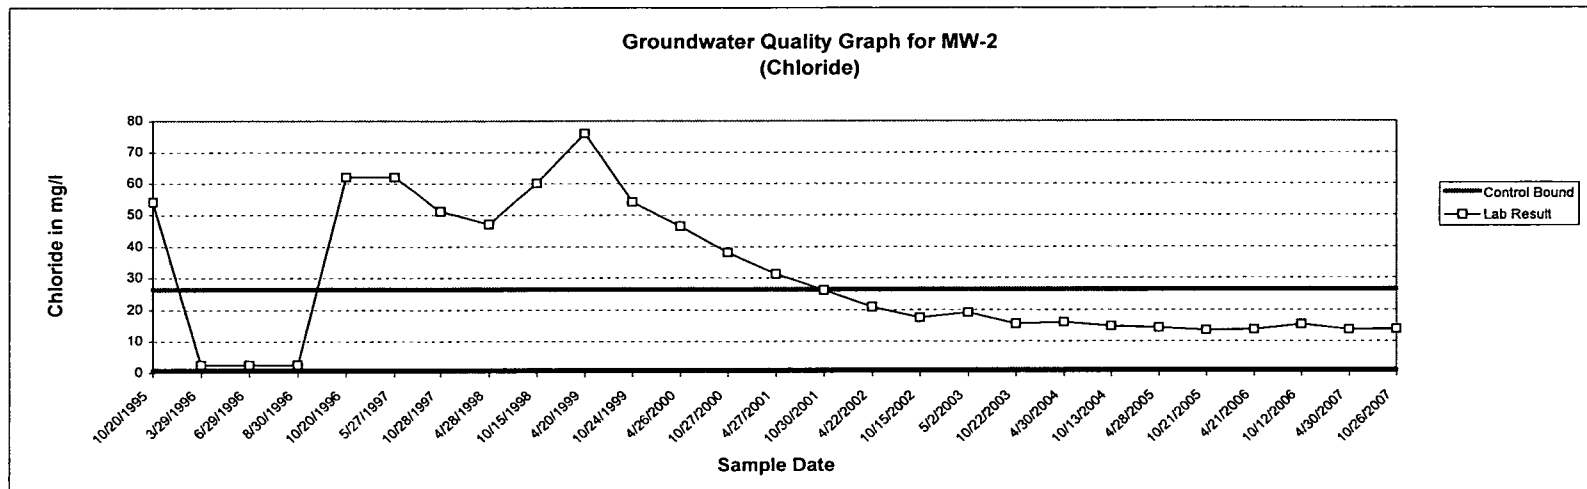


NOTE:

- 1) Results from Monitoring Well MW-5 were used to compute control limits - considered an up-gradient well.
- 2) One-half of the quantitative limit was graphed for parameters reported at concentrations below their respective PQL.

ANALYSIS SHEET MW-2
 MONONA COUNTY SANITARY LANDFILL
 MONONA COUNTY, IOWA
 GROUNDWATER SAMPLING AND ANALYSIS
 PROJECT No. 40915034

SEMI-ANNUAL AND ANNUAL ROUTINE PARAMETERS STATISTICAL ANALYSIS SHEET

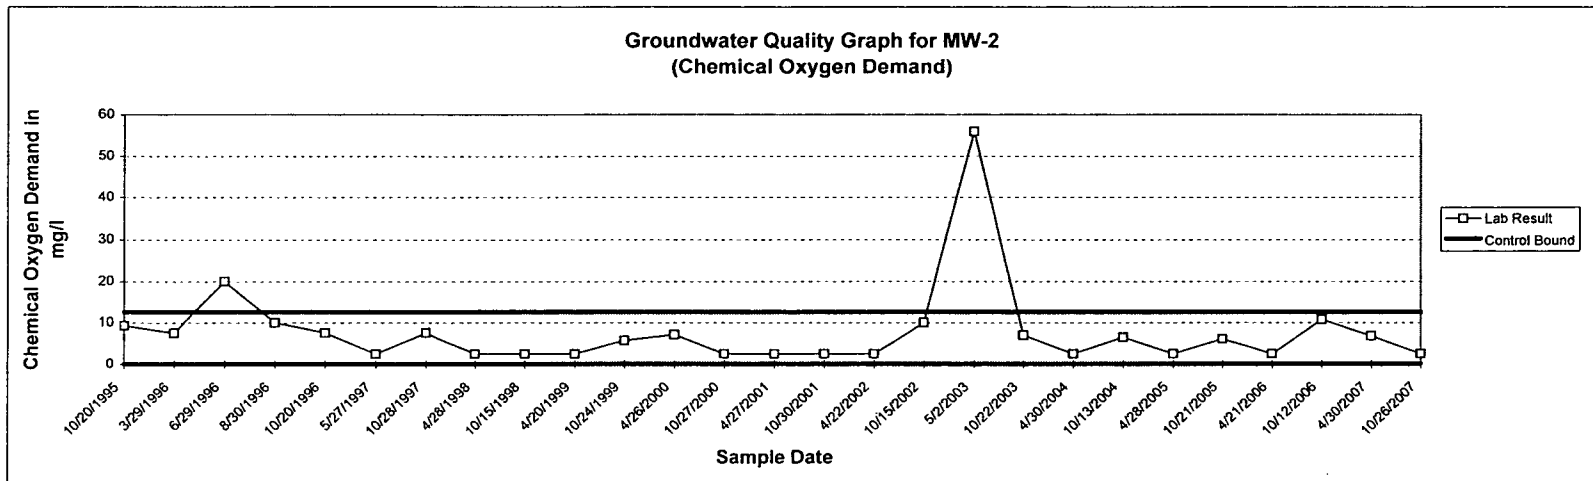


NOTE:

- 1) Results from Monitoring Well MW-5 were used to compute control limits - considered an up-gradient well.
- 2) A lower control limit of zero (0) was used for those parameters in which a negative lower control limit was calculated.
- 3) One-half of the quantitative limit was graphed for parameters reported at concentrations below their respective PQL.

ANALYSIS SHEET MW-2
 MONONA COUNTY SANITARY LANDFILL
 MONONA COUNTY, IOWA
 GROUNDWATER SAMPLING AND ANALYSIS
 PROJECT No. 40915034

SEMI-ANNUAL AND ANNUAL ROUTINE PARAMETERS STATISTICAL ANALYSIS SHEET

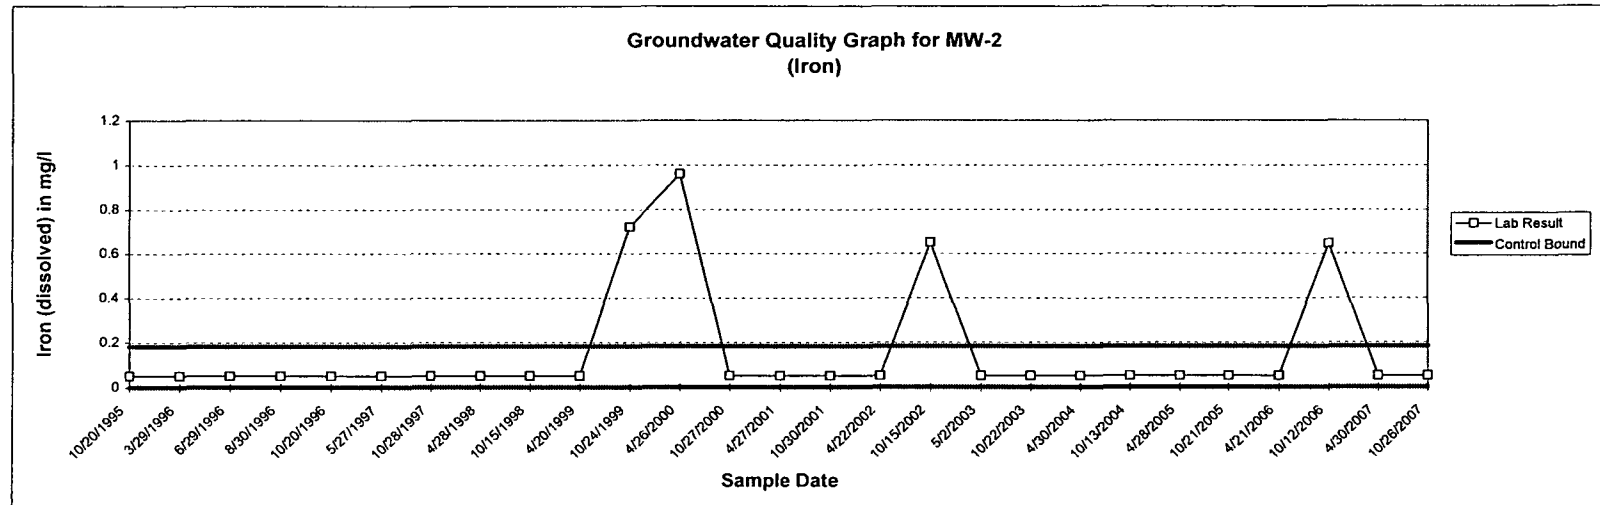


NOTE:

- 1) Results from Monitoring Well MW-5 were used to compute control limits - considered an up-gradient well.
- 2) The same non-detectable concentration results for MW-5 resulted in a single control bound (i.e. there was no deviation from the mean of the data).
- 3) One-half of the quantitative limit was graphed for parameters reported at concentrations below their respective PQL.

ANALYSIS SHEET MW-2

MONONA COUNTY SANITARY LANDFILL
MONONA COUNTY, IOWA
GROUNDWATER SAMPLING AND ANALYSIS
PROJECT No. 40915034

SEMI-ANNUAL AND ANNUAL ROUTINE PARAMETERS STATISTICAL ANALYSIS SHEET

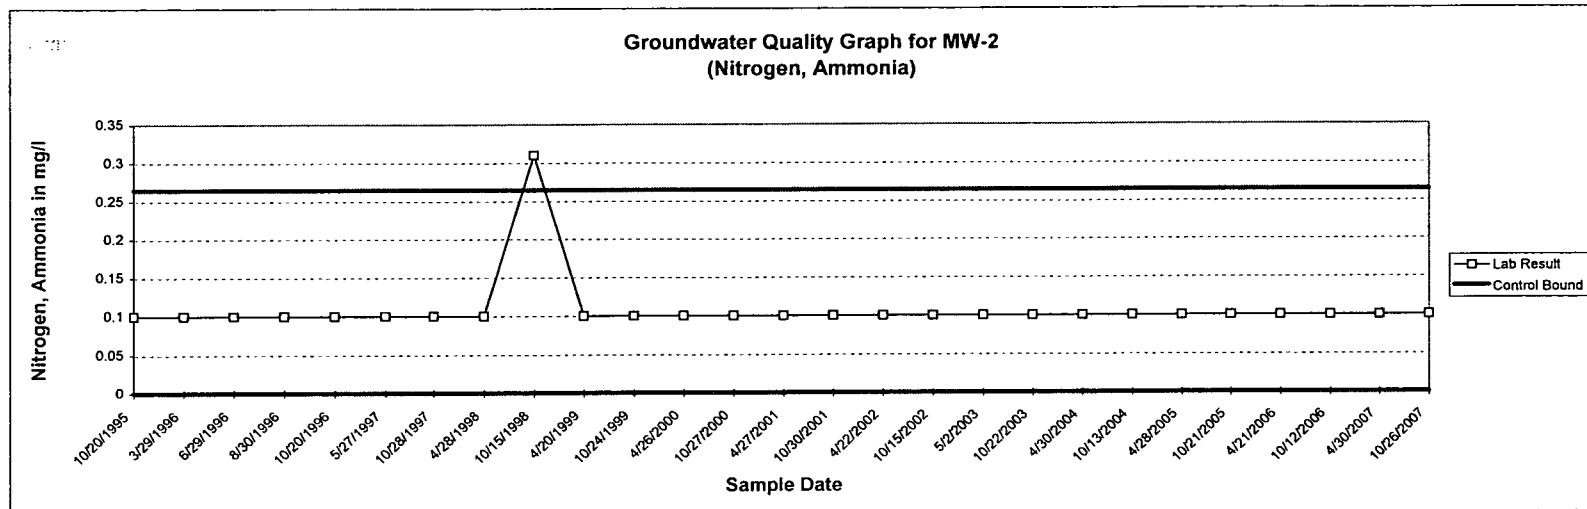


NOTE:

- 1) Results from Monitoring Well MW-5 were used to compute control limits - considered an up-gradient well.
- 2) A lower control limit of zero (0) was used for those parameters in which a negative lower control limit was calculated.
- 3) One-half of the quantitative limit was graphed for parameters reported at concentrations below their respective PQL.

ANALYSIS SHEET MW-2
 MONONA COUNTY SANITARY LANDFILL
 MONONA COUNTY, IOWA
 GROUNDWATER SAMPLING AND ANALYSIS
 PROJECT No. 40915034

SEMI-ANNUAL AND ANNUAL ROUTINE PARAMETERS STATISTICAL ANALYSIS SHEET

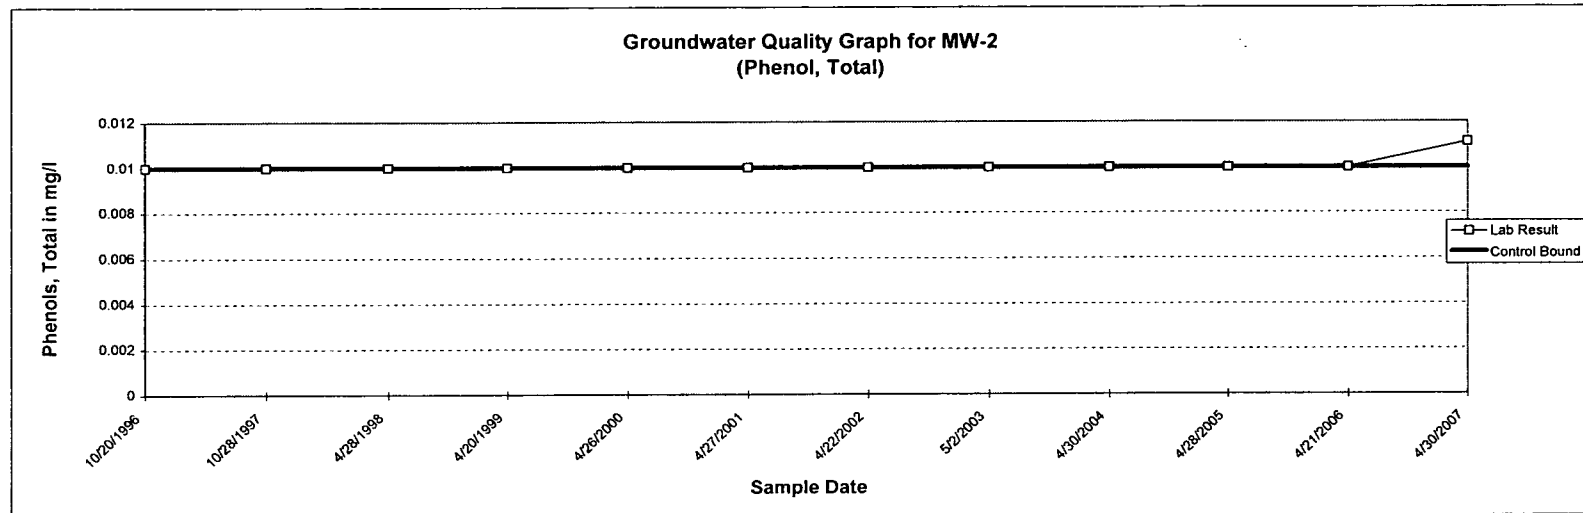


NOTE:

- 1) Results from Monitoring Well MW-5 were used to compute control limits - considered an up-gradient well.
- 2) The same non-detectable concentration results for MW-5 resulted in a single control bound (i.e. there was no deviation from the mean of the data).
- 3) One-half of the quantitative limit was graphed for parameters reported at concentrations below their respective PQL.

ANALYSIS SHEET MW-2
 MONONA COUNTY SANITARY LANDFILL
 MONONA COUNTY, IOWA
 GROUNDWATER SAMPLING AND ANALYSIS
 PROJECT No. 40915034

SEMI-ANNUAL AND ANNUAL ROUTINE PARAMETERS STATISTICAL ANALYSIS SHEET

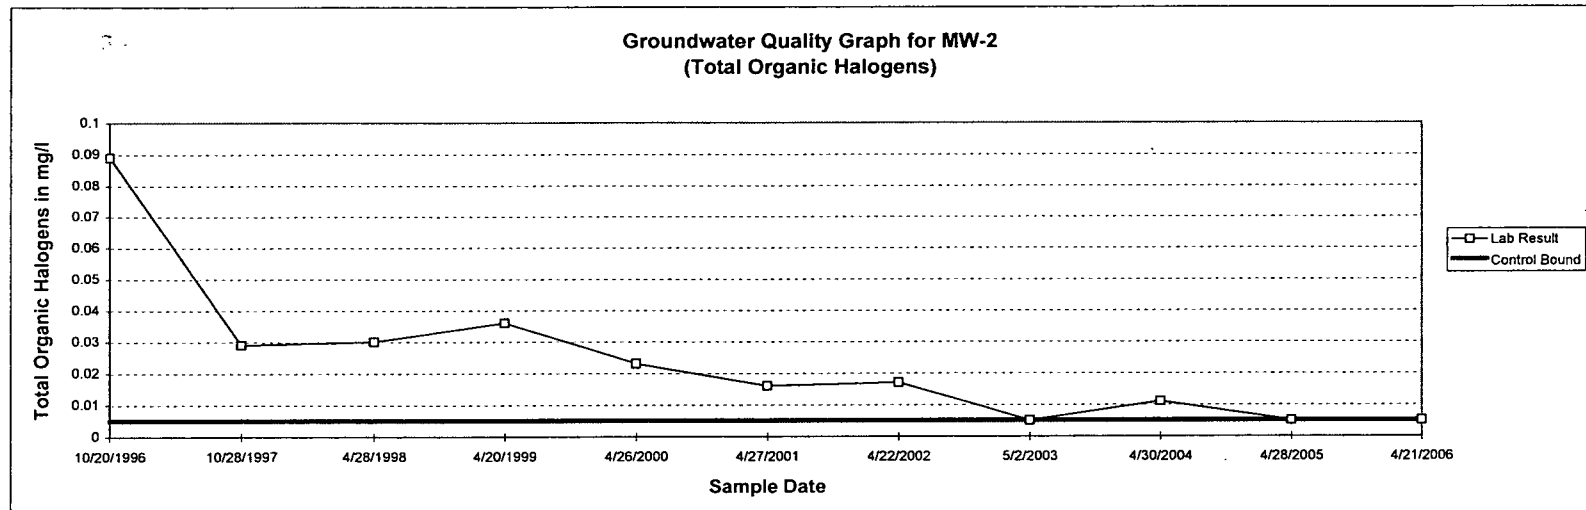


NOTE:

- 1) Results from Monitoring Well MW-5 were used to compute control limits - considered an up-gradient well.
- 2) The same non-detectable concentration results for MW-5 resulted in a single control bound (i.e. there was no deviation from the mean of the data).
- 3) One-half of the quantitative limit was graphed for parameters reported at concentrations below their respective PQL.

ANALYSIS SHEET MW-2
 MONONA COUNTY SANITARY LANDFILL
 MONONA COUNTY, IOWA
 GROUNDWATER SAMPLING AND ANALYSIS
 PROJECT No. 40915034

SEMI-ANNUAL AND ANNUAL ROUTINE PARAMETERS STATISTICAL ANALYSIS SHEET

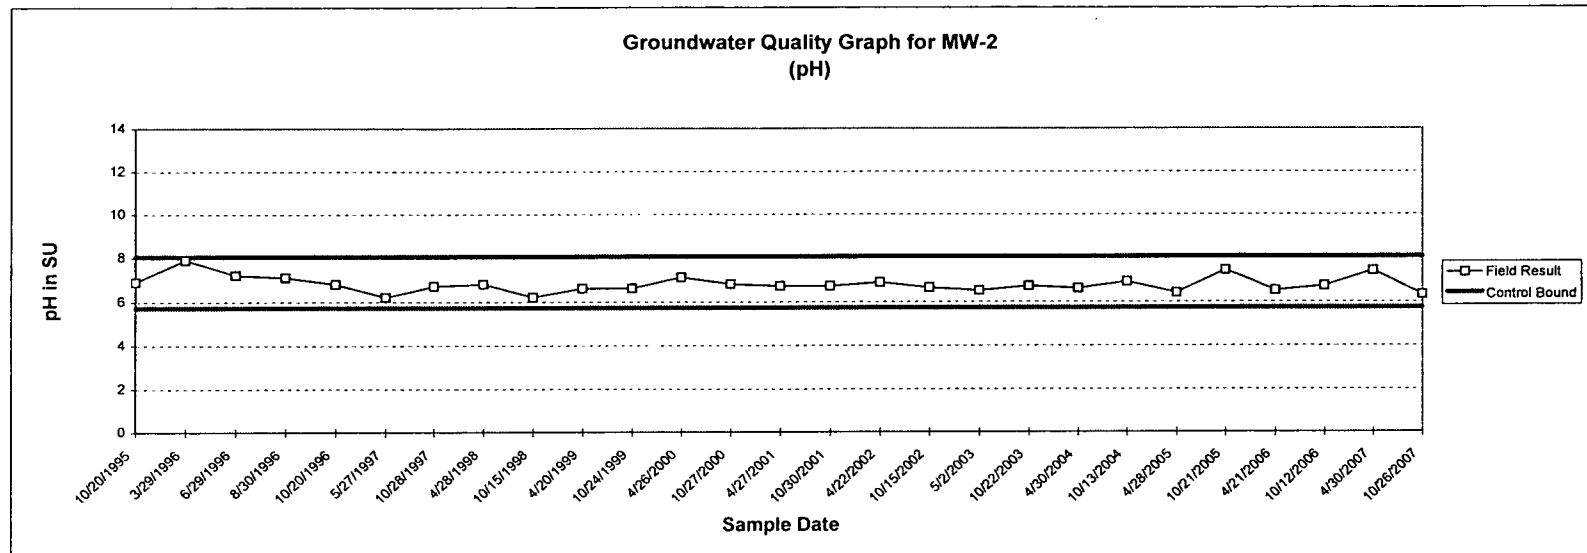


NOTE:

- 1) Results from Monitoring Well MW-5 were used to compute control limits - considered an up-gradient well.

ANALYSIS SHEET MW-2
 MONONA COUNTY SANITARY LANDFILL
 MONONA COUNTY, IOWA
 GROUNDWATER SAMPLING AND ANALYSIS
 PROJECT No. 40915034

SEMI-ANNUAL AND ANNUAL ROUTINE PARAMETERS STATISTICAL ANALYSIS SHEET

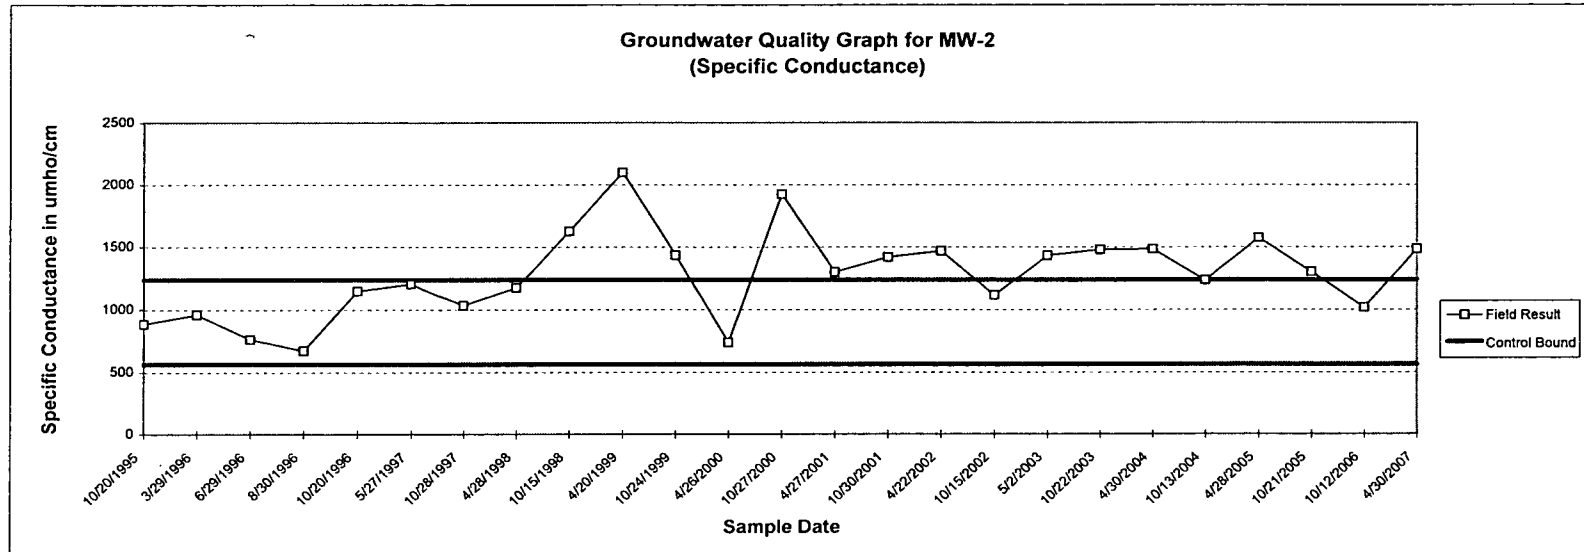

NOTE:
 1) Results from Monitoring Well MW-5 were used to compute control limits - considered an up-gradient well.

ANALYSIS SHEET MW-1

MONONA COUNTY SANITARY LANDFILL
MONONA COUNTY, IOWA
GROUNDWATER SAMPLING AND ANALYSIS
PROJECT No. 40915034

SEMI-ANNUAL AND ANNUAL ROUTINE PARAMETERS STATISTICAL ANALYSIS SHEET

SAMPLE LOCATION NO. MW-1 (Down-gradient)

ANALYSIS PERFORMED BY: TEST AMERICA INC.

SAMPLED BY: TERRACON

PARAMETER	Statistical Considerations				SAMPLE DATE												
	Upper	Lower															
	Control	Control	MW-1 Standard Deviation	MW-1 Mean	10/20/1995	3/29/1996	6/29/1996	8/30/1996	10/20/1996	5/27/1997	10/28/1997	4/28/1998	10/15/1998	4/20/1999	10/24/1999	4/26/2000	10/27/2000
	Limit	Limit															
	via MW-5	via MW-5															
Laboratory Parameters																	
Chloride (mg/l)	26.3	0.69	4.49	12.69	5.9	7.5	8.7	8.2	6.8	8.4	7.9	13	12	11	11	14.6	12
Chemical Oxygen Demand (mg/l)	12.5	0.00	3.68	3.96	2.5	2.5	18	2.5	2.5	2.5	2.5	2.5	2.5	2.5	2.5	2.5	2.5
Iron, dissolved (mg/l)	0.18	0.00	0.32	0.25	0.33	0.05	0.05	0.05	0.05	0.05	0.05	0.05	0.05	0.05	0.20	0.05	0.05
Nitrogen, Ammonia (mg/l)	0.26	0.00	0.04	0.11	0.1	0.1	0.1	0.1	0.1	0.1	0.1	0.1	0.3	0.1	0.1	0.1	0.1
Phenols, total (mg/l)	0.01	0.01	0.00	0.01	-	-	-	-	0.01	-	0.01	0.01	-	0.01	-	0.01	-
Total Organic Halogens (mg/l)	0.005	0.005	0.052	0.027	-	-	-	-	0.19	-	0.005	0.005	-	0.018	-	0.017	-
Field Parameters																	
pH (SU)	8.05	5.71	0.30	6.86	7.3	7.7	7.10	6.9	7.0	6.7	7.0	7.0	6.6	6.7	6.7	6.8	6.9
Specific Conductance (umho/cm)	1238	562	244	1003	869	993	790	660	679	717	579	702	953	1000	868	870	1087

NOTE:

- 1) Results shown in bold represent one-half of the practical quantitation limit (PQL) for parameters reported below the quant. lim.].
- 2) One-half of the PQL was used for parameters reported at concentrations below their respective quantitative limit to compute their respective control limits (mean +/- two times the standard deviation for the chemicals observed at MW-5).
- 3) One-half of the PQL was graphed for parameters reported at concentrations below their respective PQL.
- 4) A lower control limit of zero (0) was used for those parameters in which a negative lower control limit was calculated.
- 5) Results from Monitoring Well MW-5 were used to compute control limits - considered up-gradient well

ANALYSIS SHEET MW-1
MONONA COUNTY SANITARY LANDFILL
MONONA COUNTY, IOWA
GROUNDWATER SAMPLING AND ANALYSIS
PROJECT No. 40915034

SEMI-ANNUAL AND ANNUAL ROUTINE PARAMETERS STATISTICAL ANALYSIS SHEET

SAMPLE LOCATION NO. **MW-1** *(Down-gradient)*

ANALYSIS PERFORMED BY: **TEST AMERICA INC.**

SAMPLED BY: **TERRACON**

PARAMETER	Statistical Considerations				SAMPLE DATE											
	Upper	Lower	MW-1 Standard Deviation	MW-1 Mean	4/27/2001	10/30/2001	4/22/2002	10/15/2002	5/2/2003	10/22/2003	4/30/2004	10/13/2004	4/28/2005	10/21/2005	4/21/2006	10/12/2006
	Control Limit via MW-5	Control Limit via MW-5														
Laboratory Parameters																
Chloride (mg/l)	26.3	0.69	4.49	12.69	14.2	12.2	13	10.2	11.7	10.8	14.7	15.1	19.4	12.8	23.8	17.5
Chemical Oxygen Demand (mg/l)	12.5	0.00	3.68	3.96	11	2.5	2.5	11	2.5	2.5	2.5	2.5	2.5	2.5	2.5	5.7
Iron, dissolved (mg/l)	0.18	0.00	0.32	0.25	0.05	0.41	0.05	0.41	0.05	0.05	0.05	0.24	0.43	0.317	0.558	0.645
Nitrogen, Ammonia (mg/l)	0.26	0.00	0.04	0.11	0.1	0.1	0.1	0.1	0.1	0.1	0.1	0.1	0.1	0.1	0.1	0.1
Phenols, total (mg/l)	0.01	0.01	0.00	0.01	0.01	-	0.01	-	0.01	-	0.01	-	0.01	-	0.01	-
Total Organic Halogens (mg/l)	0.005	0.005	0.052	0.027	0.017	-	0.021	-	0.011	-	0.018	-	0.005	-	0.0101	-
Field Parameters																
pH (SU)	8.05	5.71	0.30	6.86	6.8	6.8	6.9	6.9	6.5	6.6	6.6	6.9	6.3	7.45	6.5	6.8
Specific Conductance (umho/cm)	1238	562	244	1003	1085	1101	1218	959	1259	1305	1391	1057	1345	1083	1537	975

NOTE:

- 1) Results shown in bold represent one-half of the practical quantitation limit (PQL) for parameters reported below the quant. lim.].
- 2) One-half of the PQL was used for parameters reported at concentrations below their respective quantitative limit to compute their respective control limits (mean +/- two times the standard deviation for the chemicals observed at MW-5).
- 3) One-half of the PQL was graphed for parameters reported at concentrations below their respective PQL.
- 4) A lower control limit of zero (0) was used for those parameters in which a negative lower control limit was calculated.
- 5) Results from Monitoring Well MW-5 were used to compute control limits - considered up-gradient well

ANALYSIS SHEET MW-1

MONONA COUNTY SANITARY LANDFILL
 MONONA COUNTY, IOWA
 GROUNDWATER SAMPLING AND ANALYSIS
 PROJECT No. 40915034

SEMI-ANNUAL AND ANNUAL ROUTINE PARAMETERS STATISTICAL ANALYSIS SHEET

SAMPLE LOCATION NO. MW-1 (Down-gradient)

ANALYSIS PERFORMED BY: TEST AMERICA INC.

SAMPLED BY: TERRACON


PARAMETER	Statistical Considerations				SAMPLE DATE										
	Upper Control Limit via MW-5	Lower Control Limit via MW-5	MW-1 Standard Deviation	MW-1 Mean	4/30/2007	10/26/2007									
Laboratory Parameters															
Chloride (mg/l)	0.0	0.00	4.49	12.69	21.8	18.3									
Chemical Oxygen Demand (mg/l)	0.0	0.00	3.68	3.96	6.2	2.5									
Iron, dissolved (mg/l)	0.00	0.00	0.32	0.25	1.06	1.24									
Nitrogen, Ammonia (mg/l)	0.00	0.00	0.04	0.11	0.1	0.1									
Phenols, total (mg/l)	0.00	0.00	0.00	0.01	0.01	-									
Total Organic Halogens (mg/l)	0.000	0.000	0.052	0.027	0.005	-									
Field Parameters															
pH (SU)	0.00	0.00	0.30	6.86	6.7	6.5									
Specific Conductance (umho/cm)	0	0	244	1003	1249	883									

NOTE:

- 1) Results shown in bold represent one-half of the practical quantitation limit (PQL) for parameters reported below the quant. lim.].
- 2) One-half of the PQL was used for parameters reported at concentrations below their respective quantitative limit to compute their respective control limits (mean +/- two times the standard deviation for the chemicals observed at MW-5).
- 3) One-half of the PQL was graphed for parameters reported at concentrations below their respective PQL.
- 4) A lower control limit of zero (0) was used for those parameters in which a negative lower control limit was calculated.
- 5) Results from Monitoring Well MW-5 were used to compute control limits - considered up-gradient well

ANALYSIS SHEET MW-1
 MONONA COUNTY SANITARY LANDFILL
 MONONA COUNTY, IOWA
 GROUNDWATER SAMPLING AND ANALYSIS
 PROJECT No. 40915034

SEMI-ANNUAL AND ANNUAL ROUTINE PARAMETERS STATISTICAL ANALYSIS SHEET

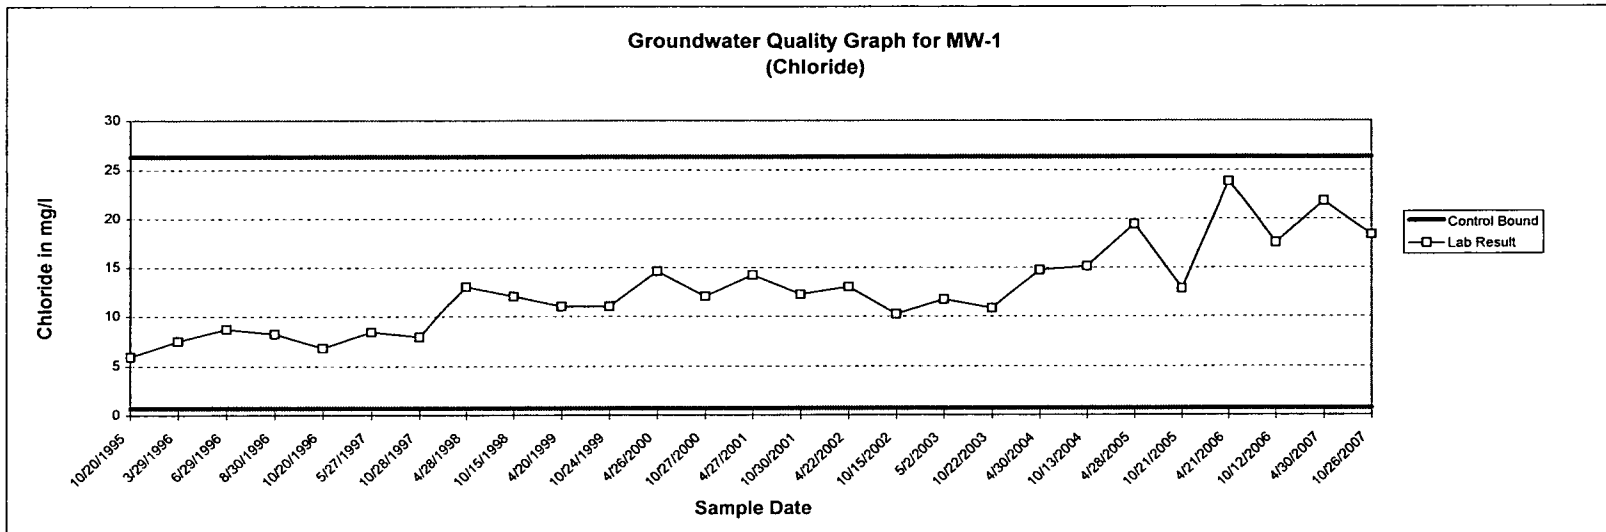


NOTE:

- 1) Results from Monitoring Well MW-5 were used to compute control limits - considered an up-gradient well.

ANALYSIS SHEET MW-1

MONONA COUNTY SANITARY LANDFILL
MONONA COUNTY, IOWA
GROUNDWATER SAMPLING AND ANALYSIS
PROJECT No. 40915034

SEMI-ANNUAL AND ANNUAL ROUTINE PARAMETERS STATISTICAL ANALYSIS SHEET

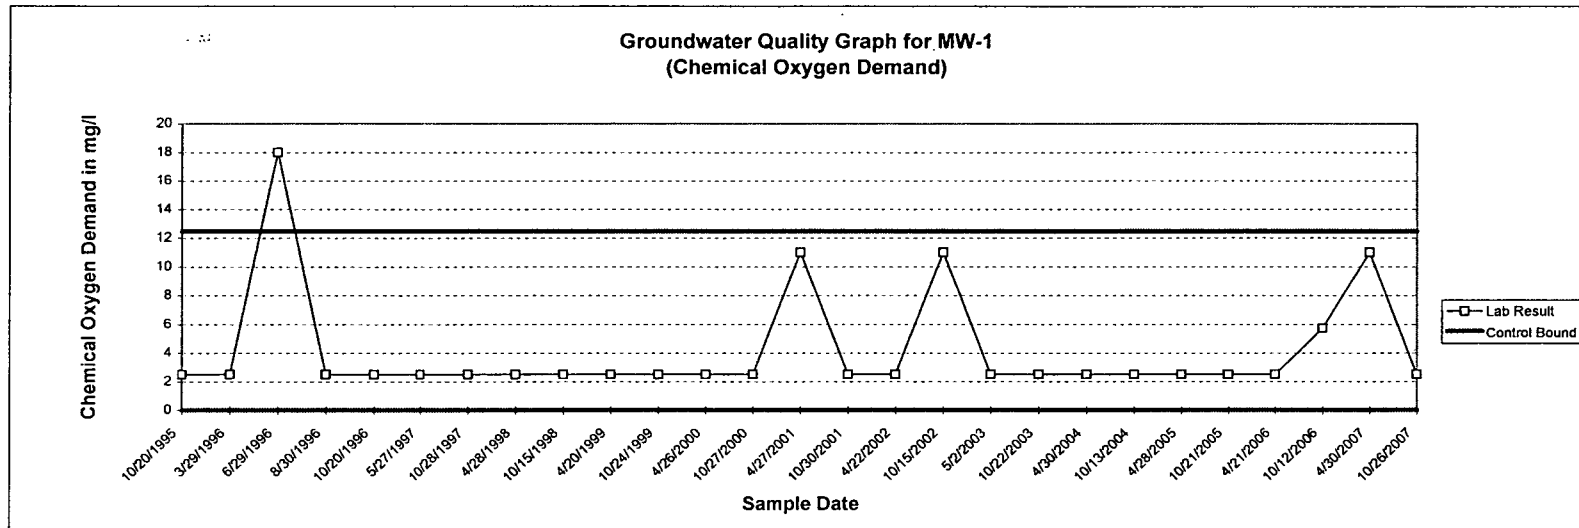


NOTE:

- 1) Results from Monitoring Well MW-5 were used to compute control limits - considered an up-gradient well.
- 2) A lower control limit of zero (0) was used for those parameters in which a negative lower control limit was calculated.
- 3) One-half of the quantitative limit was graphed for parameters reported at concentrations below their respective PQL.

ANALYSIS SHEET MW-1
 MONONA COUNTY SANITARY LANDFILL
 MONONA COUNTY, IOWA
 GROUNDWATER SAMPLING AND ANALYSIS
 PROJECT No. 40915034

SEMI-ANNUAL AND ANNUAL ROUTINE PARAMETERS STATISTICAL ANALYSIS SHEET

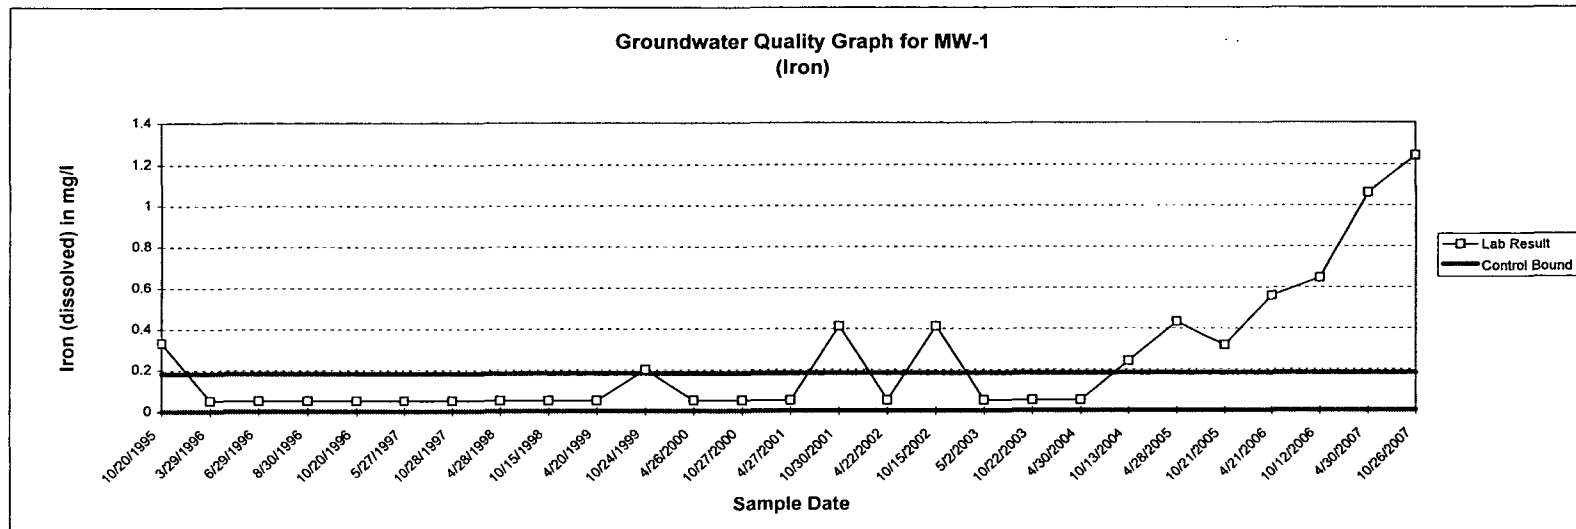


NOTE:

- 1) Results from Monitoring Well MW-5 were used to compute control limits - considered an up-gradient well.
- 2) The same non-detectable concentration results for MW-5 resulted in a single control bound (i.e. there was no deviation from the mean of the data).
- 3) One-half of the quantitative limit was graphed for parameters reported at concentrations below their respective PQL.

ANALYSIS SHEET MW-1
 MONONA COUNTY SANITARY LANDFILL
 MONONA COUNTY, IOWA
 GROUNDWATER SAMPLING AND ANALYSIS
 PROJECT No. 40915034

SEMI-ANNUAL AND ANNUAL ROUTINE PARAMETERS STATISTICAL ANALYSIS SHEET

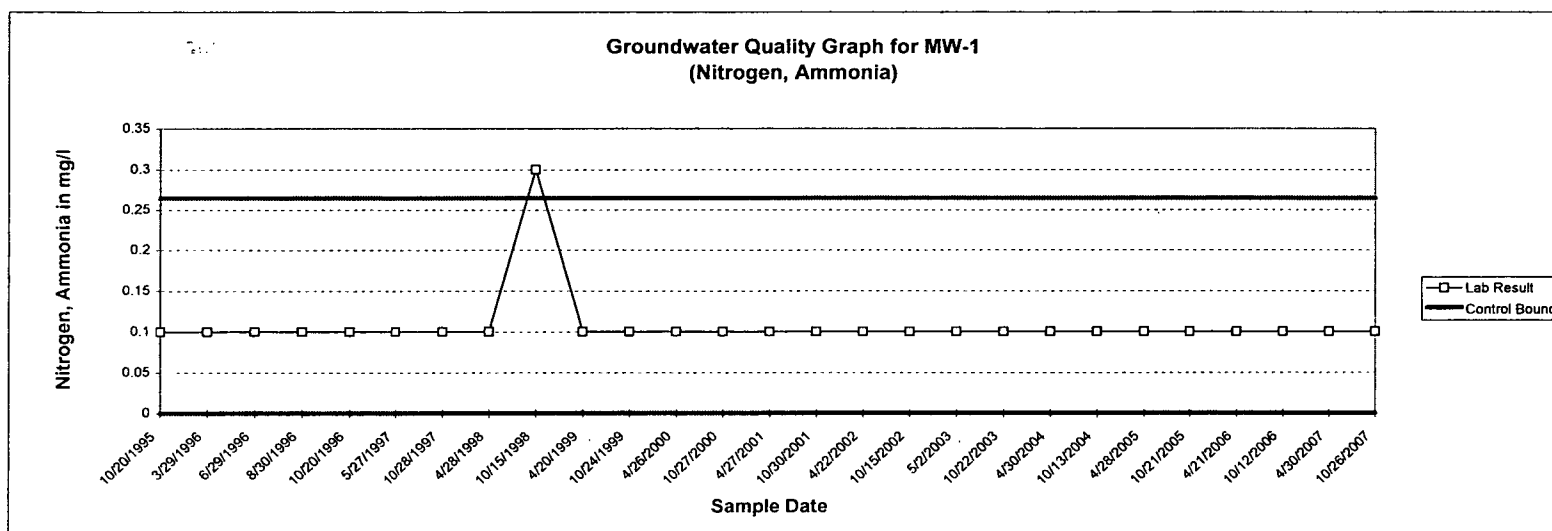


NOTE:

- 1) Results from Monitoring Well MW-5 were used to compute control limits - considered an up-gradient well.
- 2) A lower control limit of zero (0) was used for those parameters in which a negative lower control limit was calculated.
- 3) One-half of the quantitative limit was graphed for parameters reported at concentrations below their respective PQL.

ANALYSIS SHEET MW-1
MONONA COUNTY SANITARY LANDFILL
MONONA COUNTY, IOWA
GROUNDWATER SAMPLING AND ANALYSIS
PROJECT No. 40915034

SEMI-ANNUAL AND ANNUAL ROUTINE PARAMETERS STATISTICAL ANALYSIS SHEET

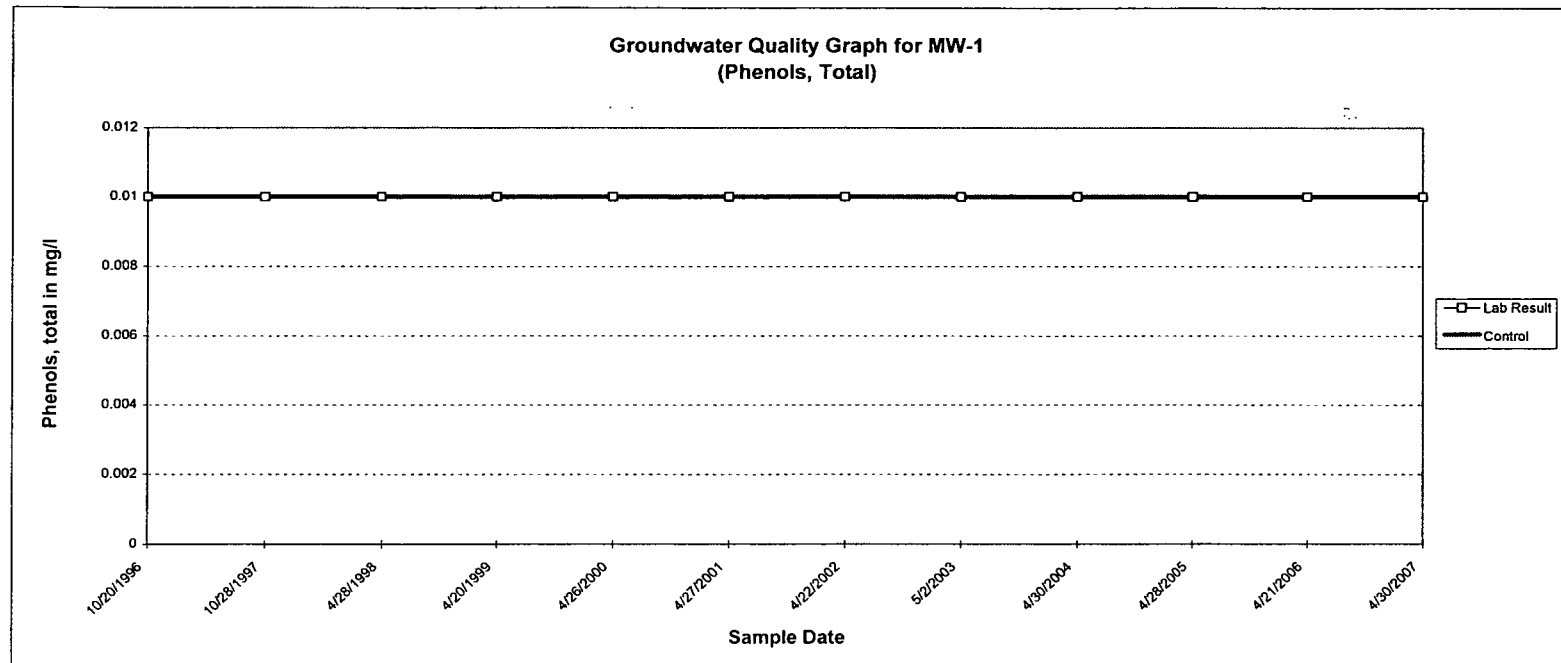


NOTE:

- 1) Results from Monitoring Well MW-5 were used to compute control limits - considered an up-gradient well.
- 2) The same non-detectable concentration results for MW-5 resulted in a single control bound (i.e. there was no deviation from the mean of the data).
- 3) One-half of the quantitative limit was graphed for parameters reported at concentrations below their respective PQL.

ANALYSIS SHEET MW-1
 MONONA COUNTY SANITARY LANDFILL
 MONONA COUNTY, IOWA
 GROUNDWATER SAMPLING AND ANALYSIS
 PROJECT No. 40915034

SEMI-ANNUAL AND ANNUAL ROUTINE PARAMETERS STATISTICAL ANALYSIS SHEET

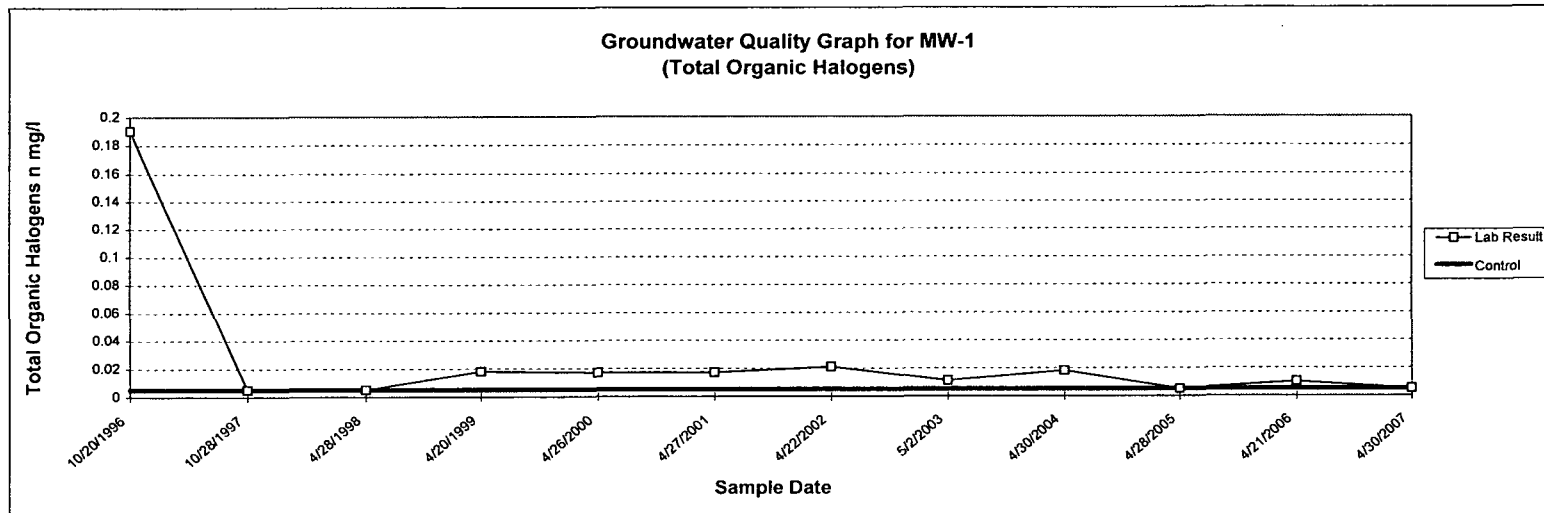


NOTE:

- 1) Results from Monitoring Well MW-5 were used to compute control limits - considered an up-gradient well.
- 2) The same non-detectable concentration results for MW-5 resulted in a single control bound (i.e. there was no deviation from the mean of the data).
- 3) One-half of the quantitative limit was graphed for parameters reported at concentrations below their respective PQL.

ANALYSIS SHEET MW-1
 MONONA COUNTY SANITARY LANDFILL
 MONONA COUNTY, IOWA
 GROUNDWATER SAMPLING AND ANALYSIS
 PROJECT No. 40915034

SEMI-ANNUAL AND ANNUAL ROUTINE PARAMETERS STATISTICAL ANALYSIS SHEET

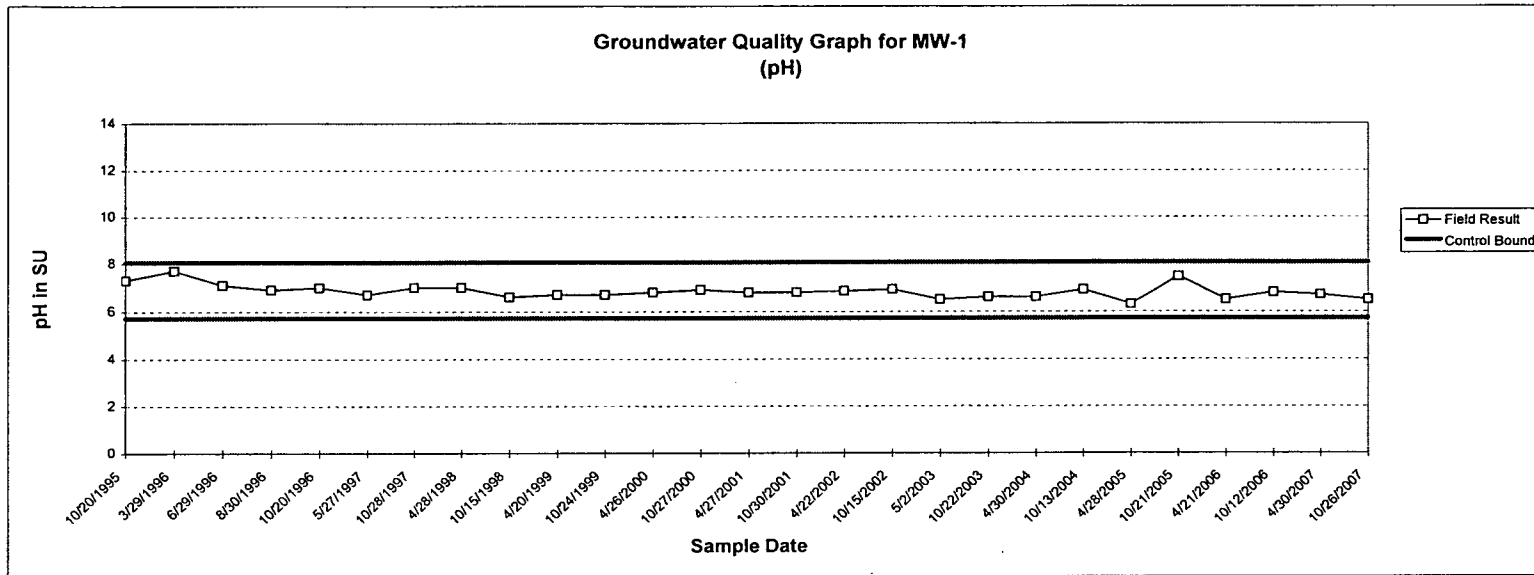


NOTE:

- 1) Results from Monitoring Well MW-5 were used to compute control limits - considered an up-gradient well.

ANALYSIS SHEET MW-1

MONONA COUNTY SANITARY LANDFILL
MONONA COUNTY, IOWA
GROUNDWATER SAMPLING AND ANALYSIS
PROJECT No. 40915034

SEMI-ANNUAL AND ANNUAL ROUTINE PARAMETERS STATISTICAL ANALYSIS SHEET

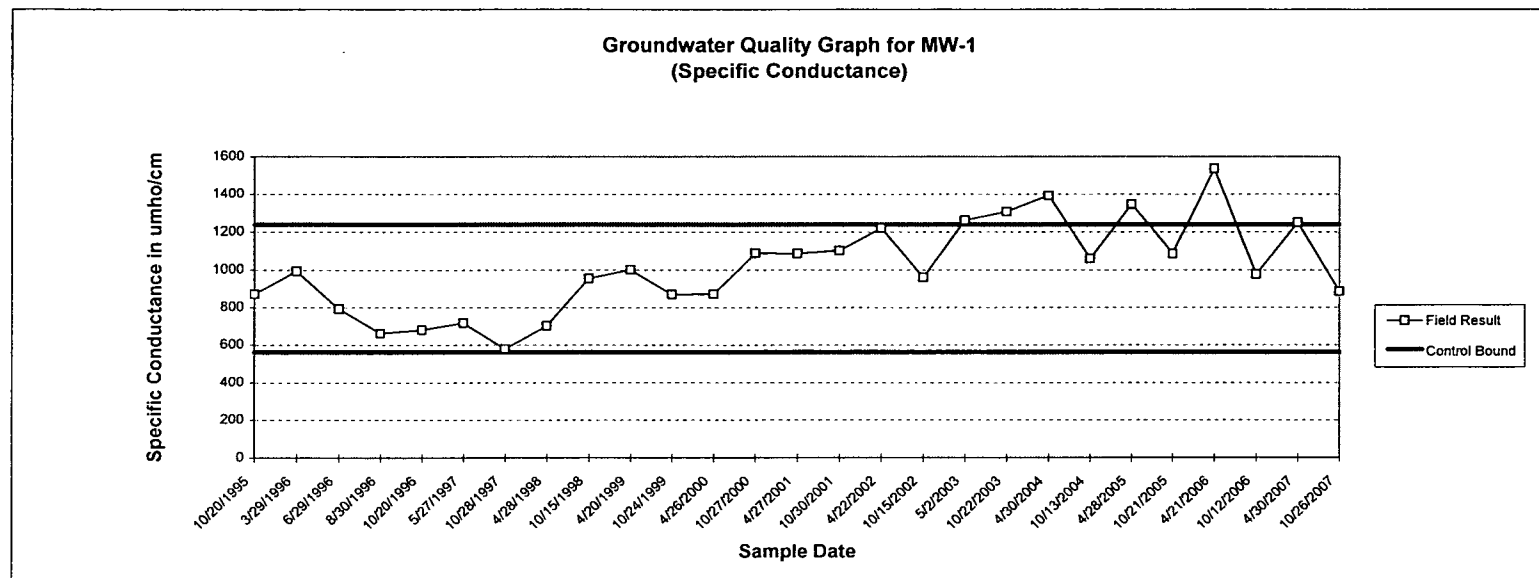

NOTE:

- 1) Results from Monitoring Well MW-5 were used to compute control limits - considered an up-gradient well.

TABLE 1

Monona County Sanitary Landfill
Monona County, Iowa
Terracon Project No. 40915034

Summary of Groundwater Elevation Measurements

Measurement Dates			December 2006		January 2007		February 2007		March 2007	
Location	TOC Elevation (feet)	Screened Interval Elevation (feet)	Depth to Water (feet)	Groundwater Elevation (feet)	Depth to Water (feet)	Groundwater Elevation (feet)	Depth to Water (feet)	Groundwater Elevation (feet)	Depth to Water (feet)	Groundwater Elevation (feet)
MW-1	1219.73	1192.3-1177.3	NM	NM	30.4	1189.3	29.0	1190.7	30.0	1189.7
MW-2	1222.38	1192.9-1177.9	NM	NM	36.4	1186.0	35.2	1187.2	36.0	1186.4
MW-3	1266.15	1215.2-1200.2	NM	NM	52.1	1214.1	48.0	1218.2	52.0	1214.2
MW-4	1261.62	1208.6-1193.6	NM	NM	53.0	1208.6	51.4	1210.2	52.7	1208.9
MW-5	1335.73	1229.0-1214.0	NM	NM	107.1	1228.6	104.6	1231.1	107.9	1227.8

NOTES:

TOC = top of casing elevation (feet).

Bold numbers represent water levels outside screened intervals.

NM = Not Measured.

TABLE 1

Monona County Sanitary Landfill
Monona County, Iowa
Terracon Project No. 40915034

Summary of Groundwater Elevation Measurements

Measurement Dates			April 2007		May 2007		June 2007		July 2007	
Location	TOC Elevation (feet)	Screened Interval Elevation (feet)	Depth to Water (feet)	Groundwater Elevation (feet)	Depth to Water (feet)	Groundwater Elevation (feet)	Depth to Water (feet)	Groundwater Elevation (feet)	Depth to Water (feet)	Groundwater Elevation (feet)
MW-1	1219.73	1192.3-1177.3	29.00	1190.7	29.2	1190.5	29.1	1190.6	28.7	1191.0
MW-2	1222.38	1192.9-1177.9	35.30	1187.1	35.0	1187.4	34.9	1187.5	34.8	1187.6
MW-3	1266.15	1215.2-1200.2	48.00	1218.2	48.2	1218.0	48.1	1218.1	48.0	1218.2
MW-4	1261.62	1208.6-1193.6	52.00	1209.6	52.1	1209.5	52.0	1209.6	51.5	1210.1
MW-5	1335.73	1229.0-1214.0	107.00	1228.7	107.5	1228.2	107.0	1228.7	106.8	1228.9

NOTES:

TOC = top of casing elevation (feet).

Bold numbers represent water levels outside screened intervals.

NM = Not Measured.

TABLE 1

Monona County Sanitary Landfill
Monona County, Iowa
Terracon Project No. 40915034

Summary of Groundwater Elevation Measurements

Measurement Dates			August 2007		September 2007		October 2007		November 2007	
Location	TOC Elevation (feet)	Screened Interval Elevation (feet)	Depth to Water (feet)	Groundwater Elevation (feet)	Depth to Water (feet)	Groundwater Elevation (feet)	Depth to Water (feet)	Groundwater Elevation (feet)	Depth to Water (feet)	Groundwater Elevation (feet)
MW-1	1219.73	1192.3-1177.3	29.3	1190.4	29.0	1190.7	30.40	1189.33	30.6	1189.13
MW-2	1222.38	1192.9-1177.9	34.6	1187.8	35.1	1187.3	36.30	1186.08	37.0	1185.38
MW-3	1266.15	1215.2-1200.2	48.0	1218.2	48.2	1218.0	52.00	1214.15	49.3	1216.85
MW-4	1261.62	1208.6-1193.6	52.2	1209.4	52.1	1209.5	52.90	1208.72	53.2	1208.42
MW-5	1335.73	1229.0-1214.0	106.0	1229.7	107.0	1228.7	107.10	1228.63	107.3	1228.43

NOTES:

TOC = top of casing elevation (feet).

Bold numbers represent water levels outside screened intervals.

NM = Not Measured.

TABLE 2

**Monona County Sanitary Landfill
Monona County, Iowa
Terracon Project No. 40915034**

Summary of Leachate Measurements

Location	Measurement Dates											
	Dec 2006	Jan 2007	Feb 2007	Mar 2007	Apr 2007	May 2007	Jun 2007	Jul 2007	Aug 2007	Sep 2007	Oct 2007	Nov 2007
LW-1	NM	<0.5	<0.5	<0.5	2.3	<0.5	<0.5	<0.5	<0.5	<0.5	5.75	<0.5
LW-2	NM	<0.5	<0.5	<0.5	0.9	<0.5	<0.5	<0.5	<0.5	<0.5	7.7	<0.5
LW-3	NM	<0.5	<0.5	<0.5	0	<0.5	<0.5	<0.5	<0.5	<0.5	3.1	<0.5

NOTES:

Values presented above represent leachate thicknesses in feet above the bottom of the respective leachate well.

Leachate levels measured by landfill operator, except for the months of April and October when leachate levels were measured by Terracon.

NM indicates not measured.

"<" indicates less than.

TABLE 3

**Monona County Sanitary Landfill
Monona County, Iowa
Terracon Project No. 40915034**

Summary of Hydraulic Conductivity Measurements

DATE	MONITORING WELLS				
	MW-1	MW-2	MW-3	MW-4	MW-5
Nov - 1992	8.10E-05	4.00E-04	4.20E-05	3.00E-05	1.60E-05
Oct - 1998	2.03E-04	1.18E-03	5.53E-05	1.70E-05	2.10E-05
Oct - 2003	1.04E-04	7.27E-05	2.70E-05	2.72E-05	6.07E-05

Hydraulic conductivity values given in units of centimeters per second (cm/sec).